

PROPOSED RESIDENTIAL DEVELOPMENT AT EBRINGTON, DERRY ~ LONDONDERRY




5 Elevation To St Columbs Road

Scale 1:100@A1



7 Side Elevation

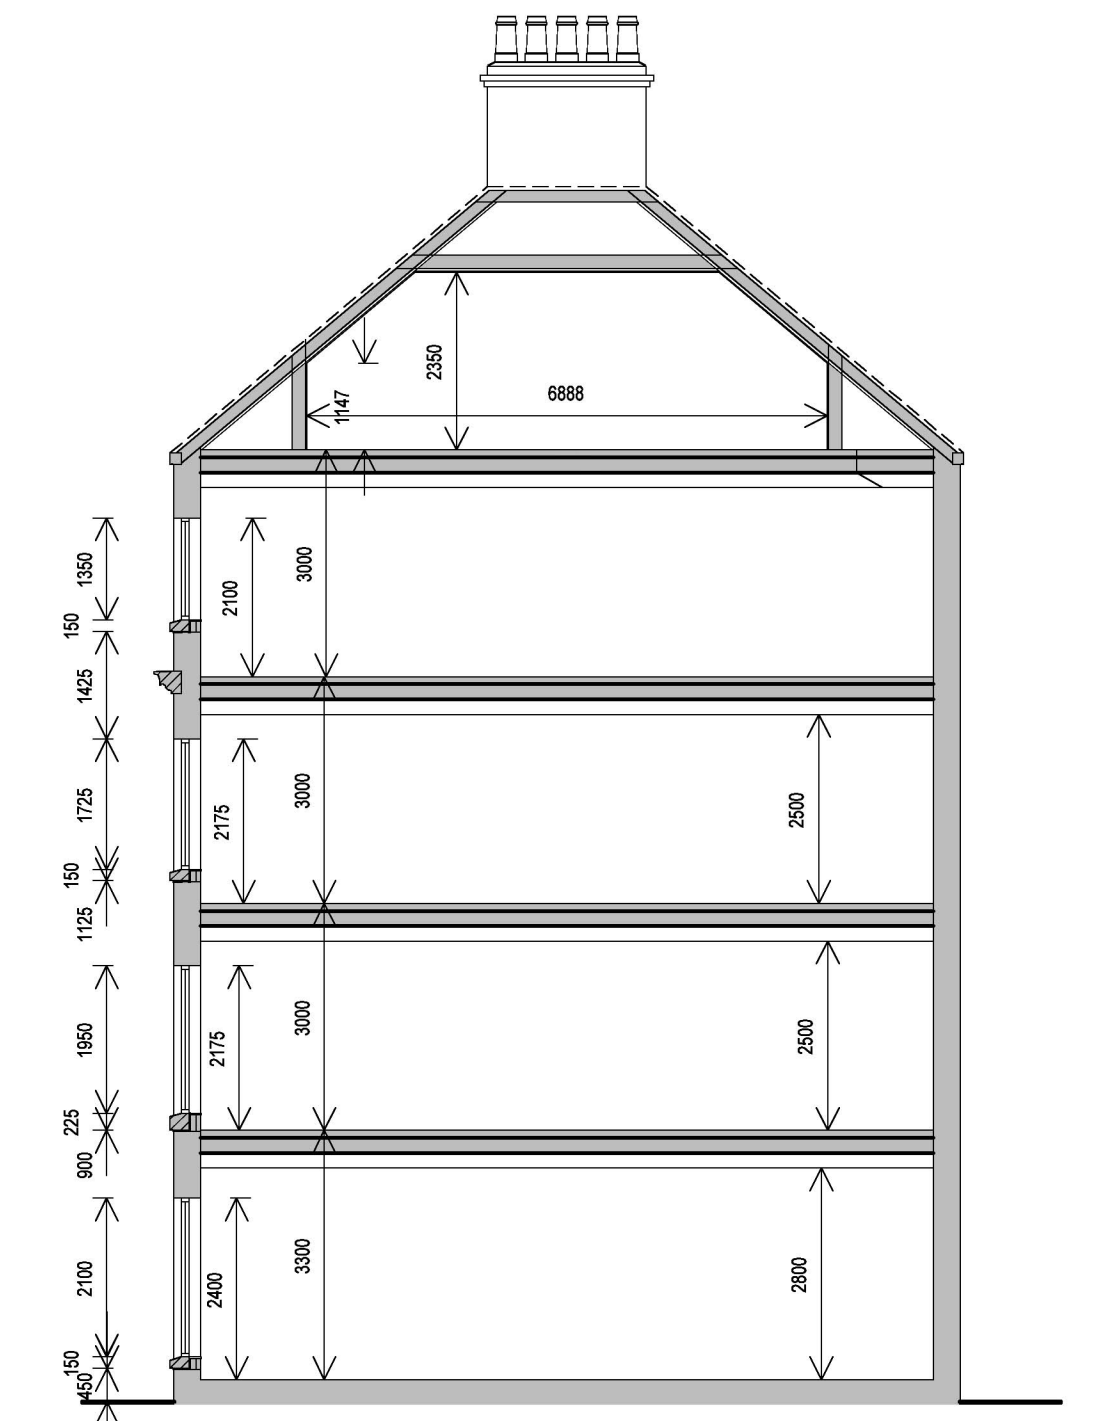

C Section C-C



6 Front Elevation To Courtyard Parking

Scale 1:100@A1




8 Side Elevation

FINISHES LEGEND:

- 1 Portland Stone Cladding
- 2 Dark Brown Facing Brick
- 3 Bangor Blue Roofing Slate
- 4 Lead Roof Dormer
- 5 Traditional Style Cream Frame Sliding Sash Windows
- 6 Zinc Rainscreen Cladding
- 7 Aluminium Frame Curtain Walling - Colour to match Zinc Cladding

KEY PLAN:

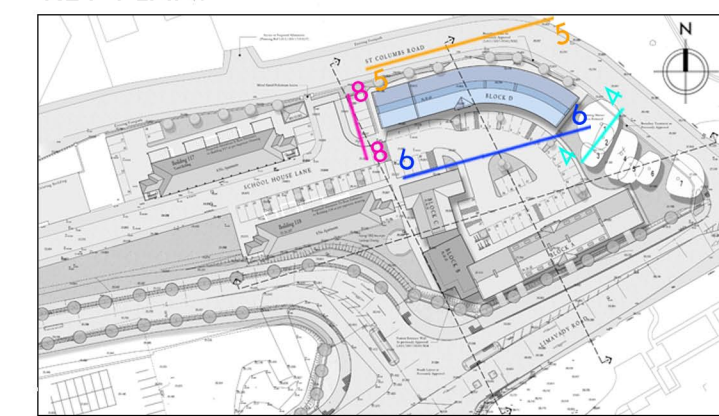

APARTMENT BLOCK D

EBRINGTON

Client:	Ebrington Holdings Ltd.
Project:	Residential Development at Ebrington, Derry Londonderry
Title:	Apartment Block D Elevations
Scale:	1:100 @ A1
Date:	10/19
Drawn:	SON
Checked:	AC
Revised:	AB01

