


PROPOSED RESIDENTIAL DEVELOPMENT AT EBRINGTON, DERRY~LONDONDERRY



North Facing Elevation




West Facing Elevation

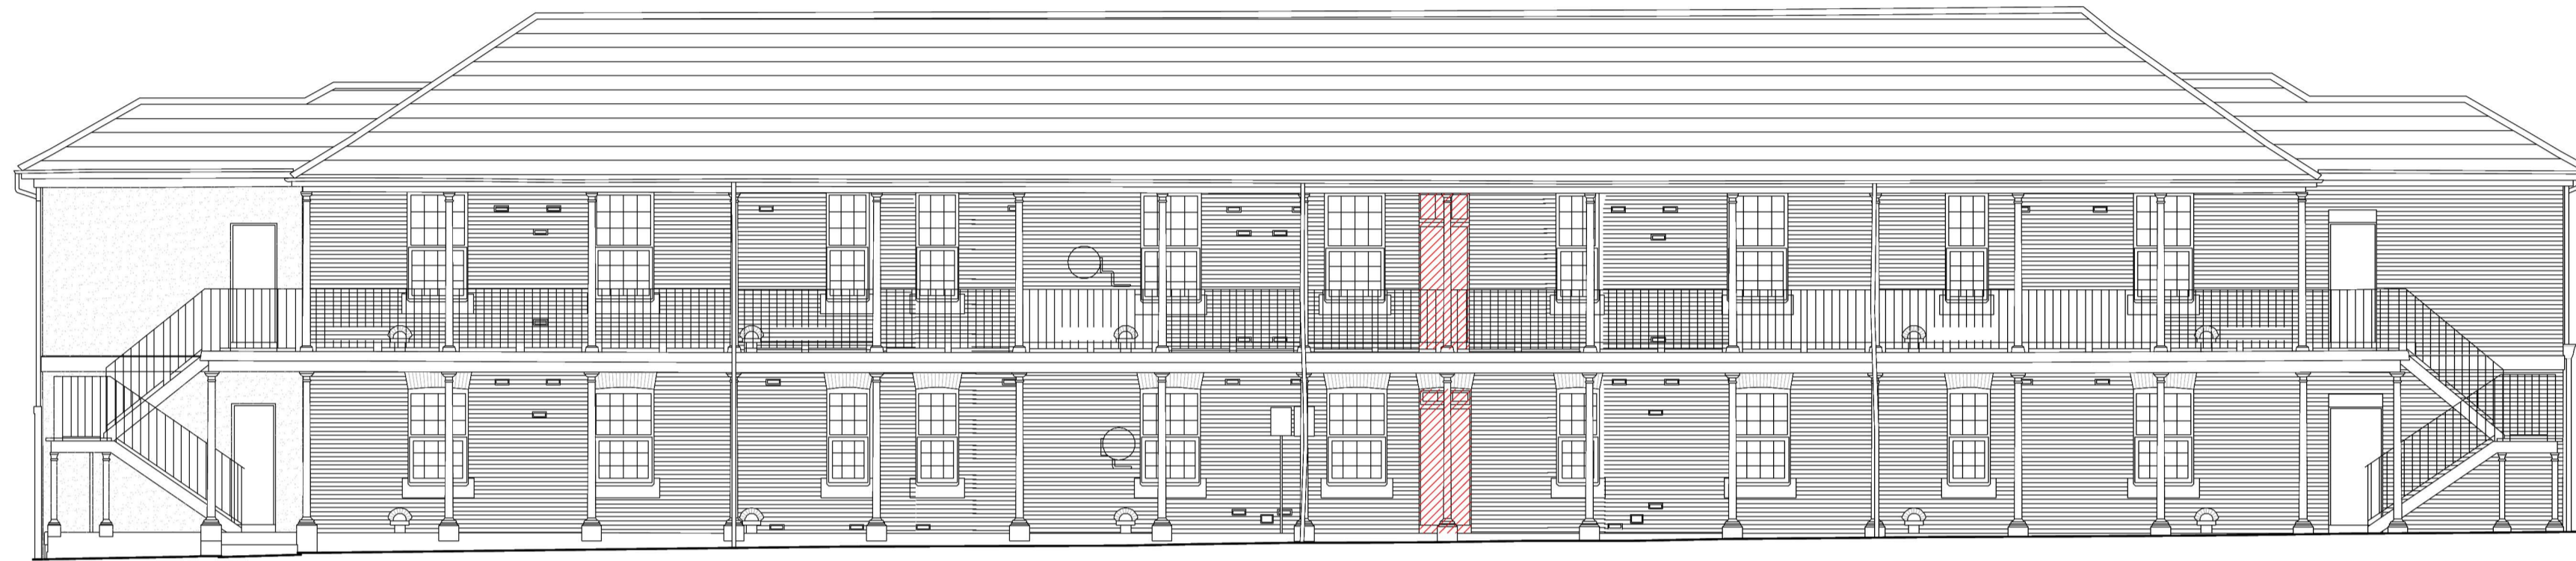


South Facing Elevation



East Facing Elevation

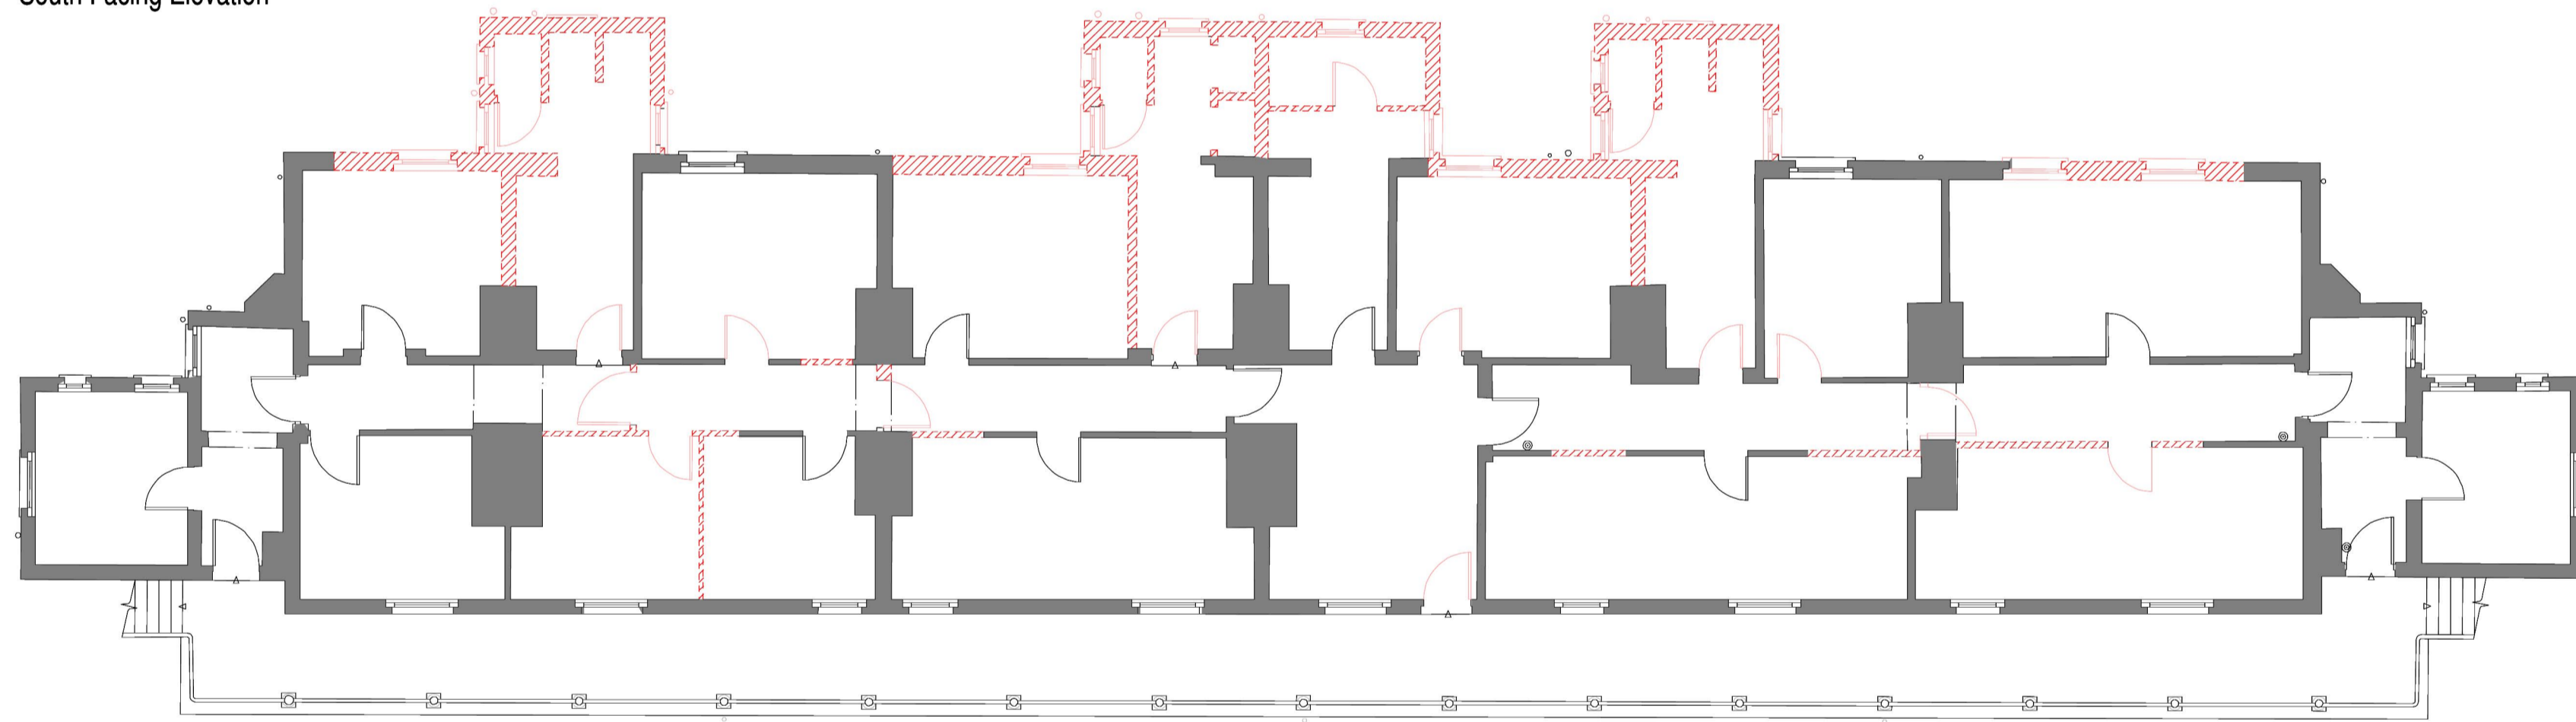


First Floor Plan

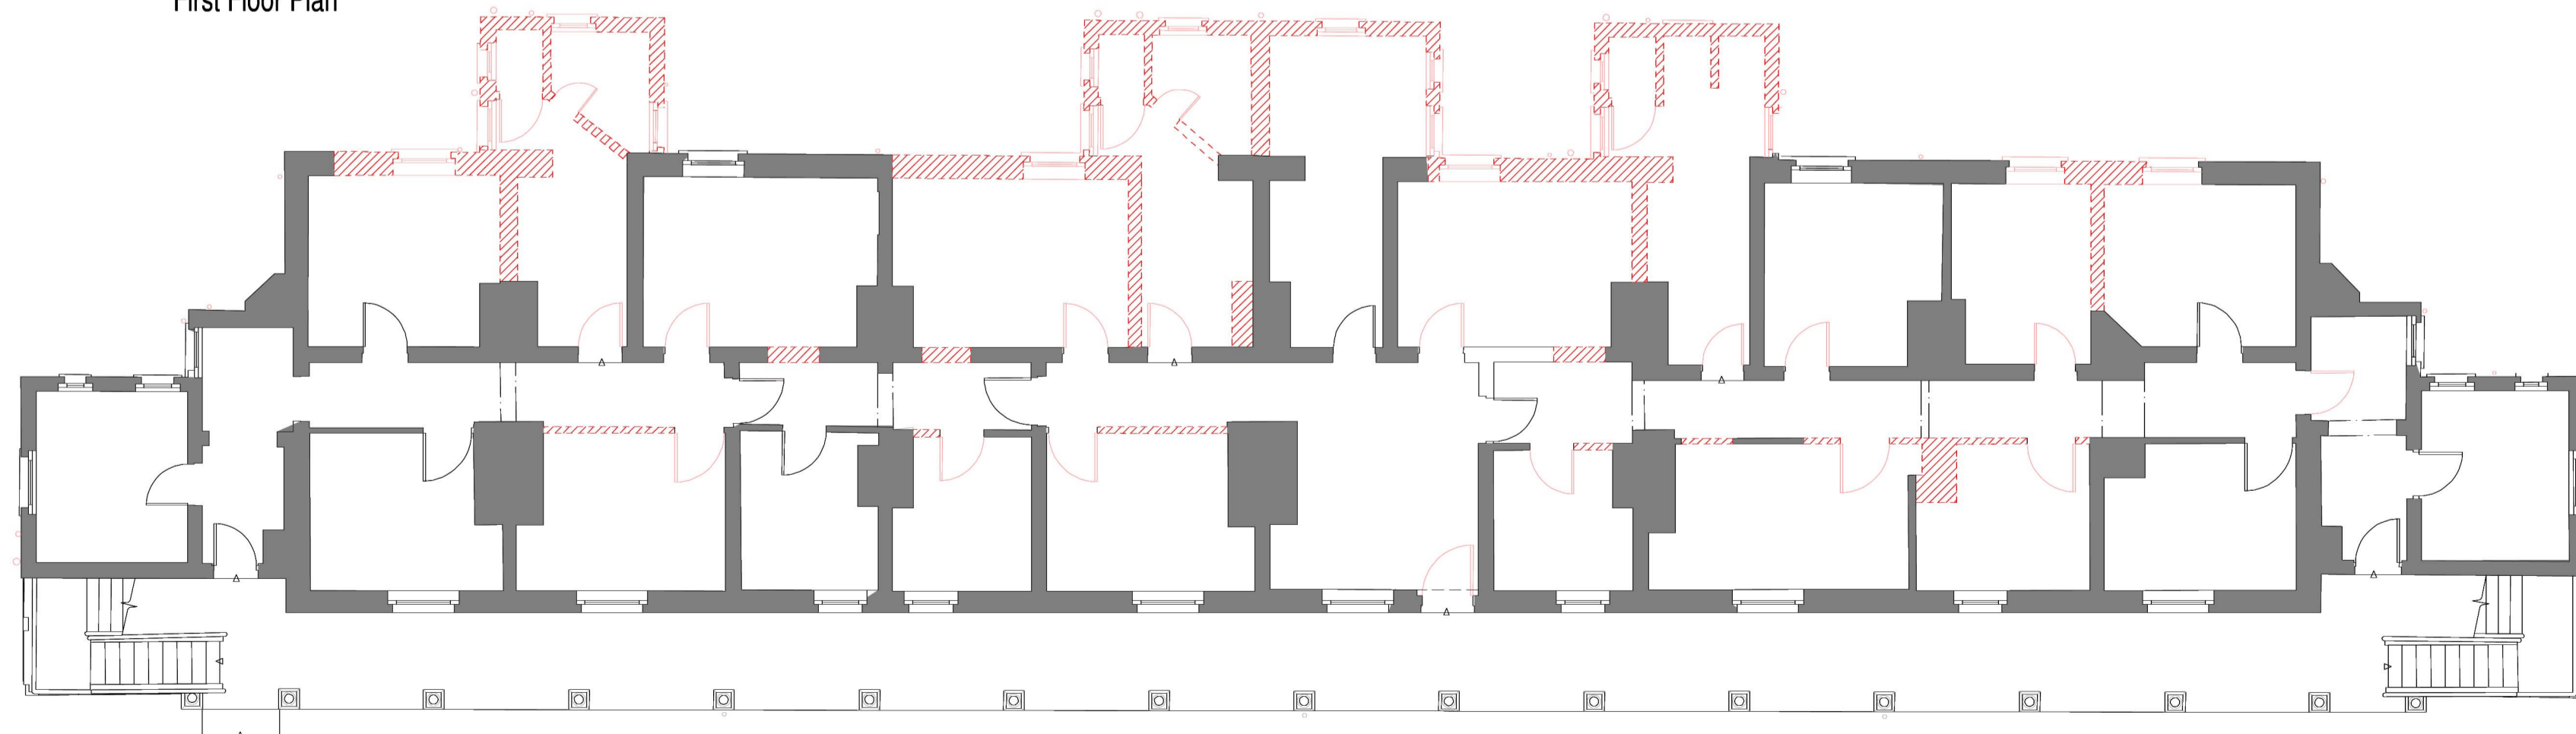


Ground Floor Plan

 Denotes Existing Walls to be Demolished

KEY PLAN:

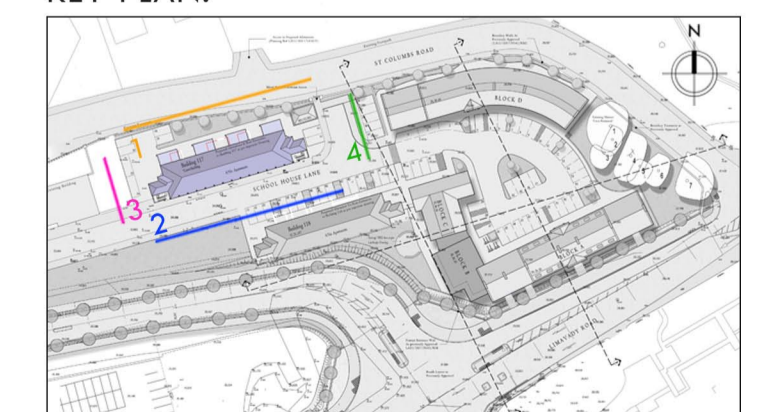

BUILDING 117 (Grade B2 Listed)

 

EBRINGTON

Client:	Ebrington Holdings Ltd.
Project:	Residential Development at Ebrington, Derry-Londonderry
Title:	Building 117 Demolition Plan
Rev:	
Description:	
Date:	12 / 19
Scale:	1:100 @ A1
Drawn:	SON
Checked:	AC
Sheet:	B11704

