

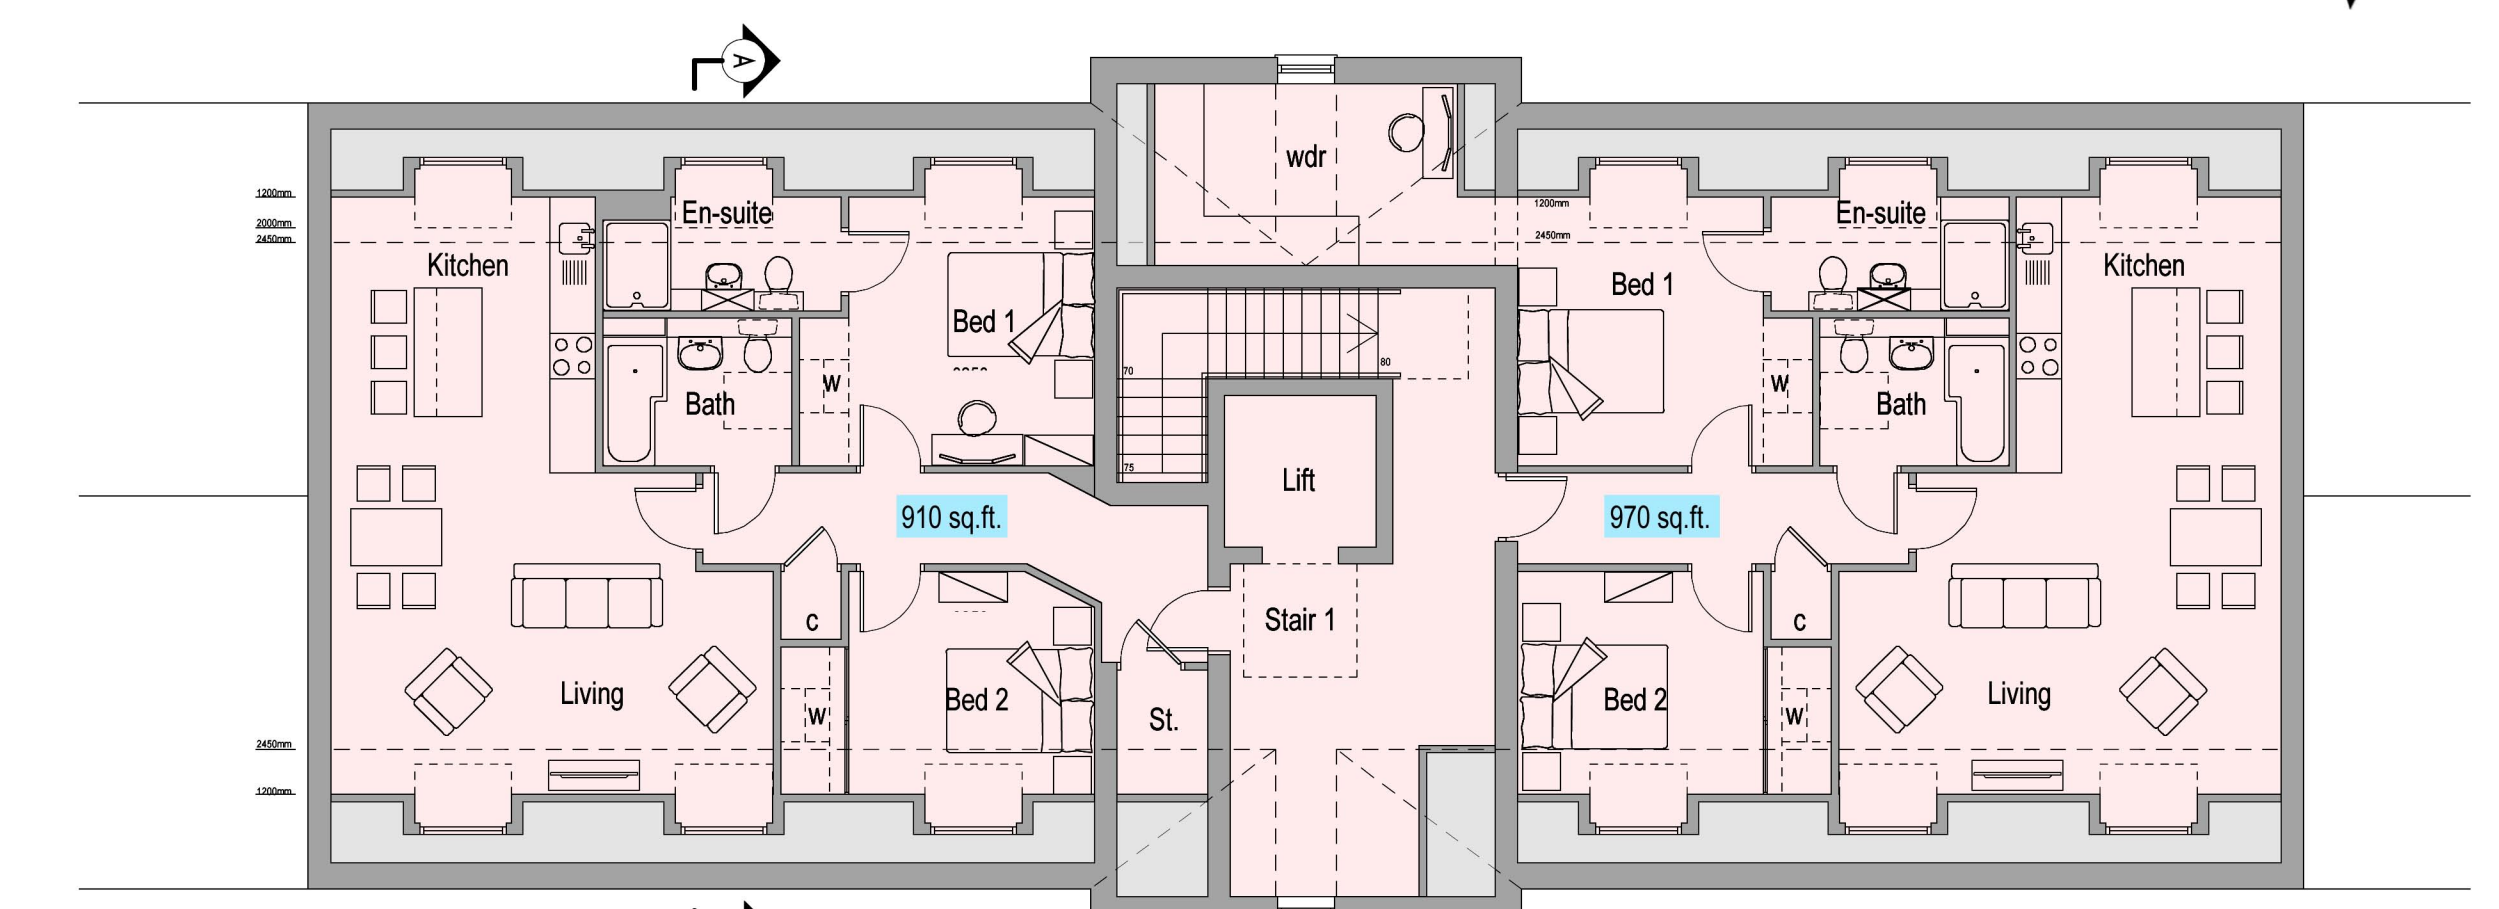


# PROPOSED RESIDENTIAL DEVELOPMENT AT EBRINGTON, DERRY ~ LONDON DERRY

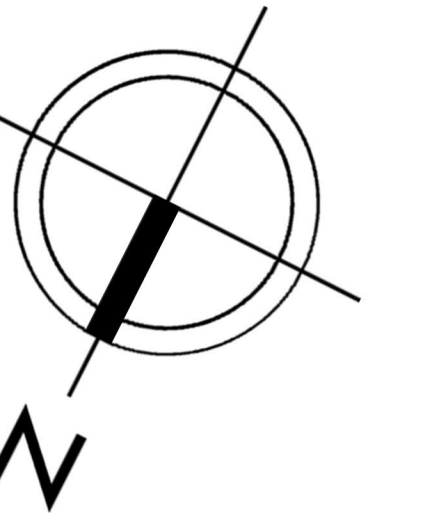

Fourth Floor Plan -Block A

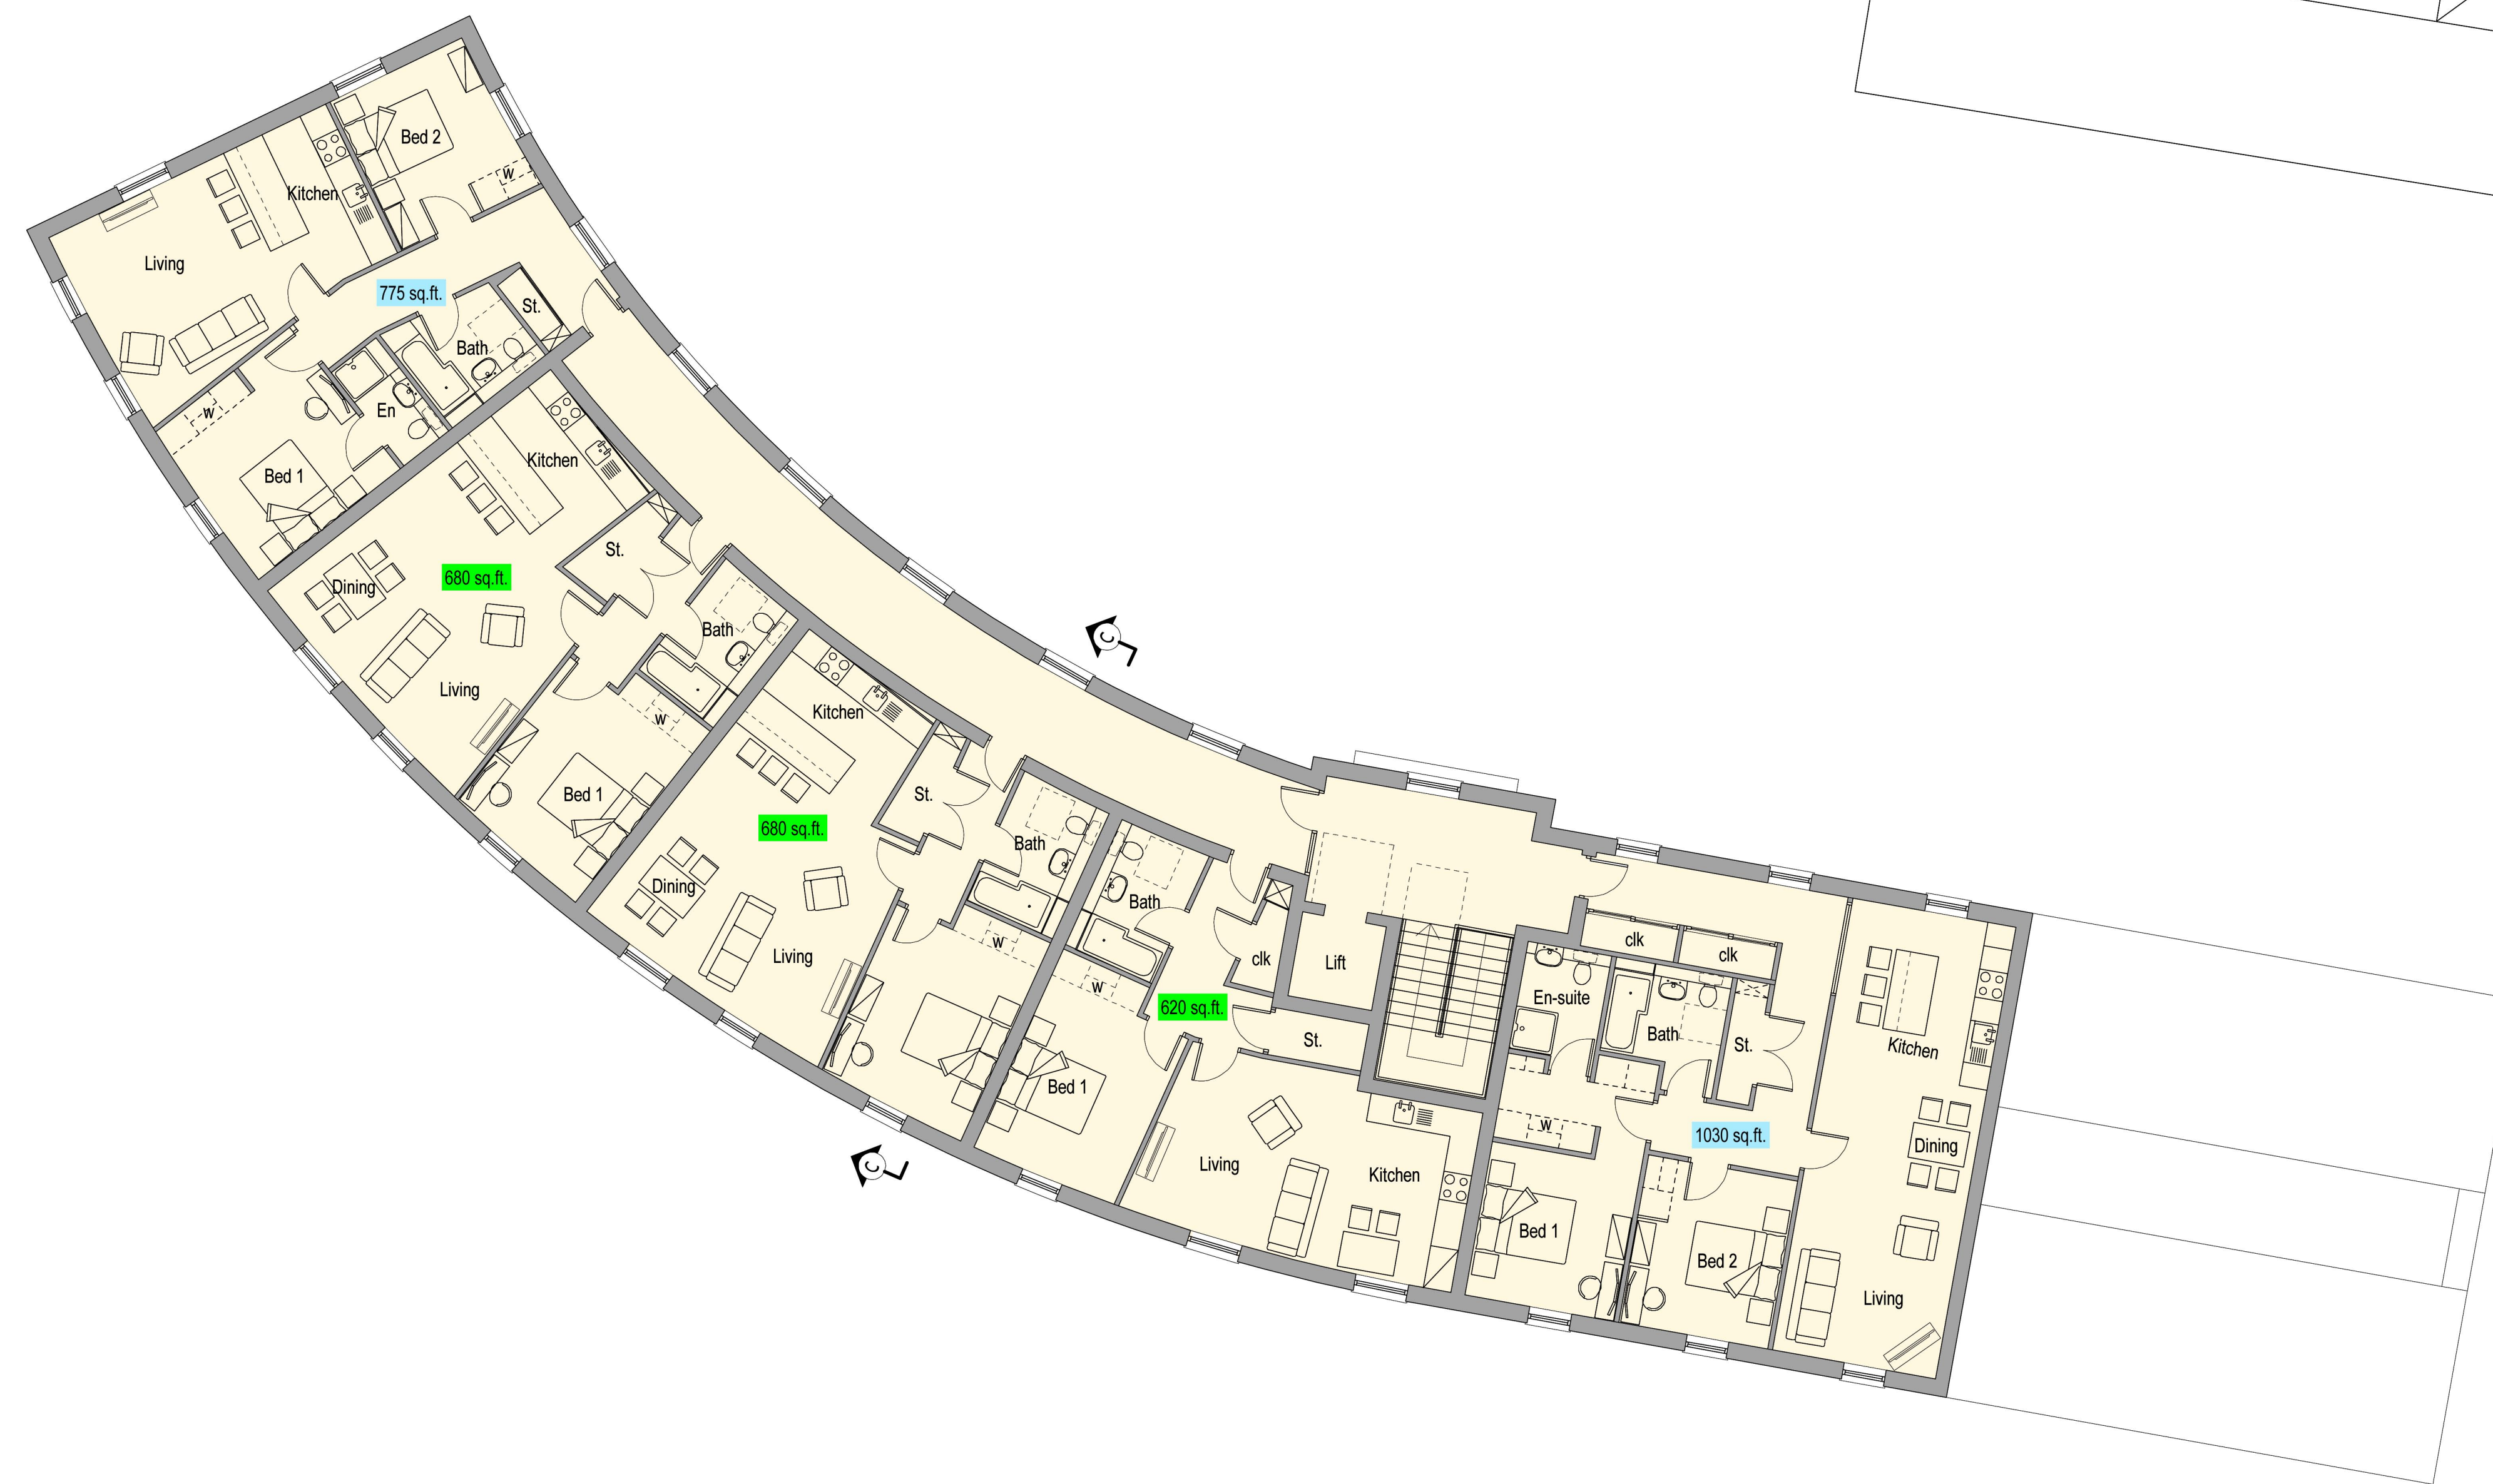

- Block A
- Block B
- Block C
- Block D



## THIRD & FOURTH FLOOR PLANS

# EBRINGTON

Client:	Ebrington Holdings Ltd.
Project:	Residential Development at Ebrington, Derry-Londonderry
Title:	Proposed Third & Fourth Floor Plan
Scale:	1:100 (A4)
Date:	10/19
Drawn:	SON
Checked:	AC
Revised:	TRFF01

