





North West Elevation To Courtyard

FINISHES KEY:

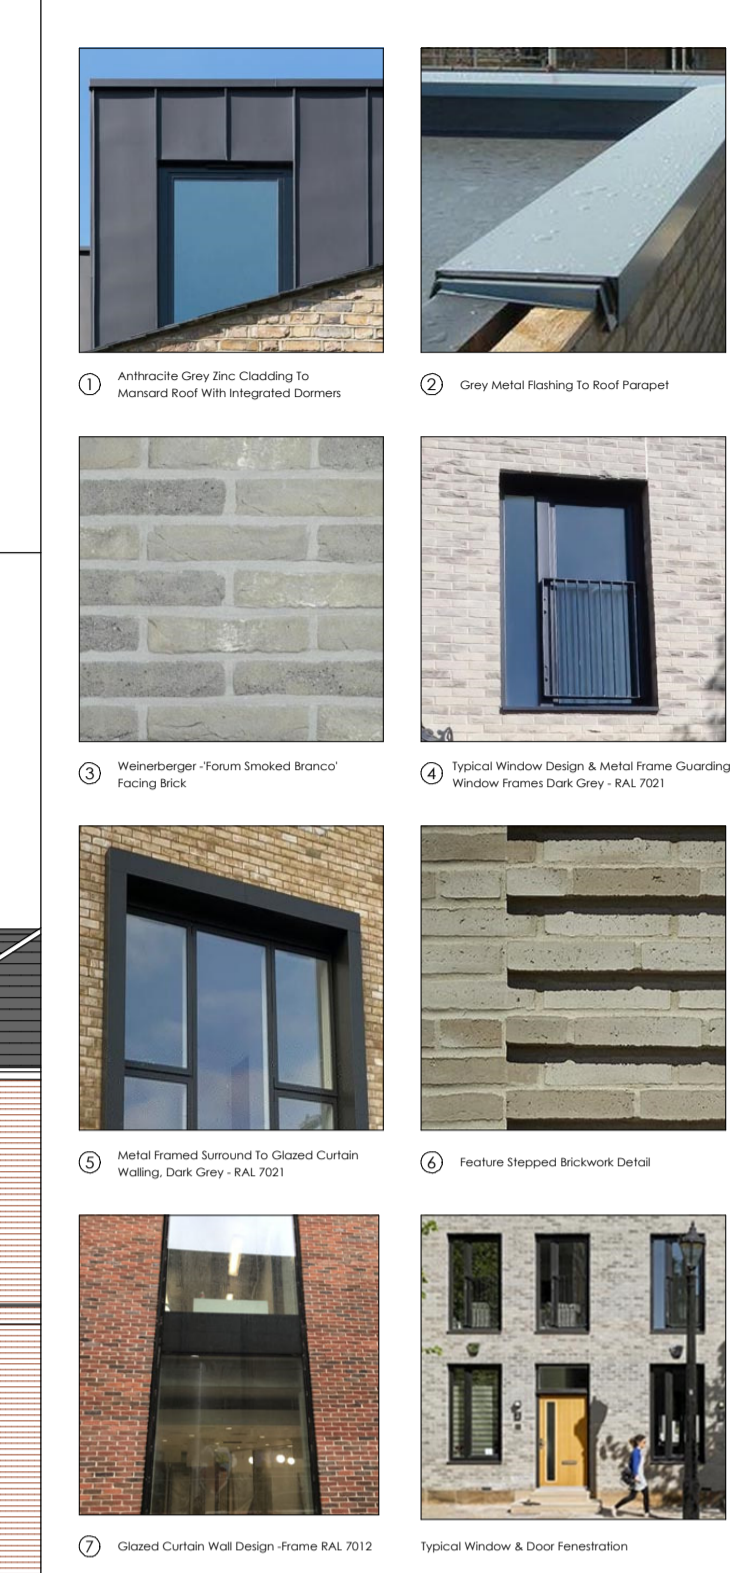


DATUM 20.00

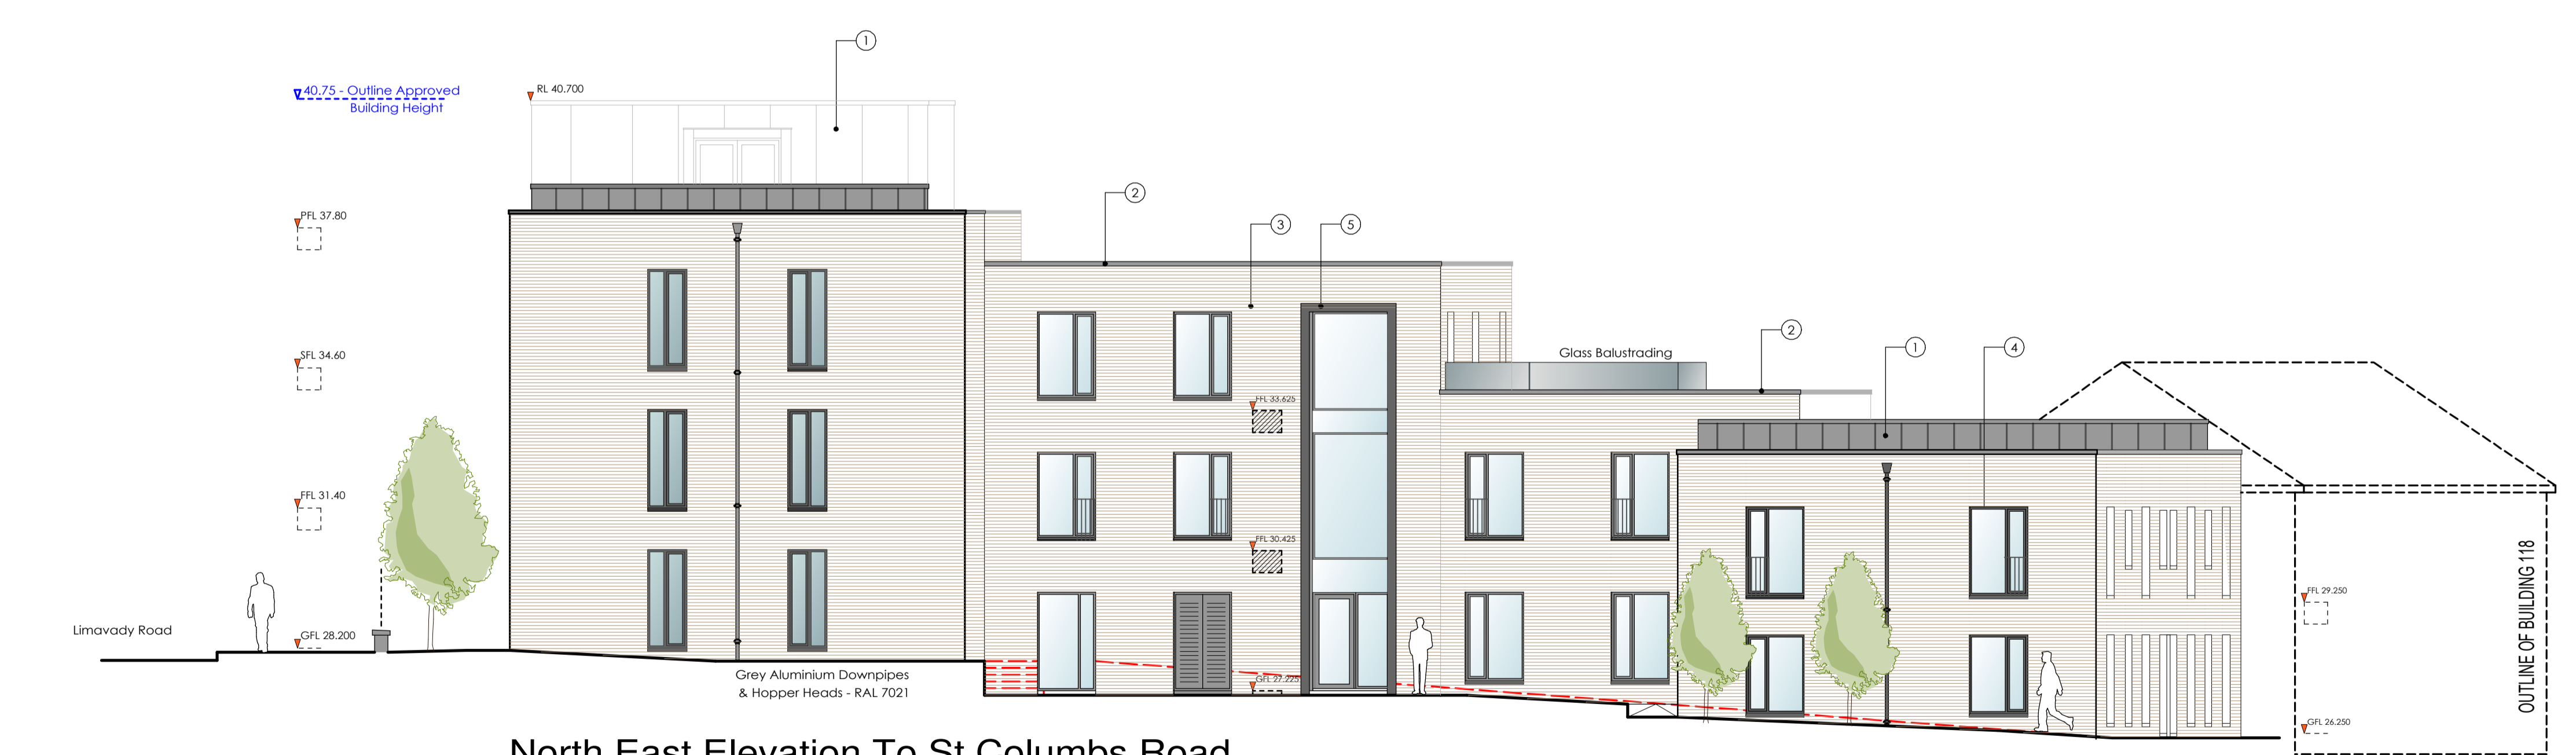


North East Elevation To St Columbs Road

DATUM 20.00

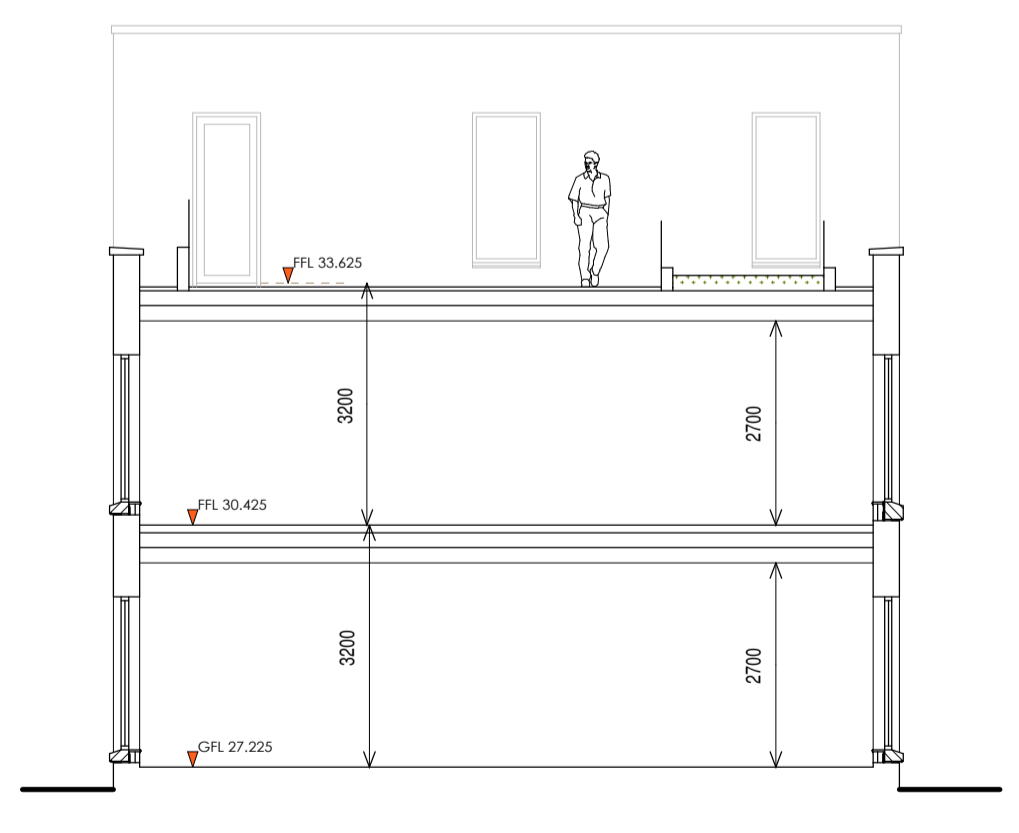

Section B-B
(Thro block B)

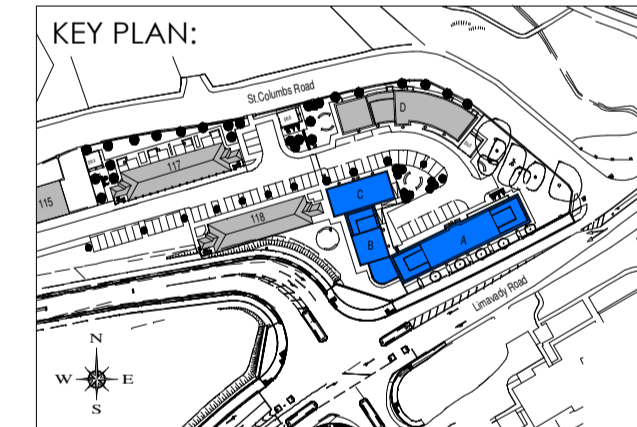

Rev.	Date
G	18/04/2021
F	16/03/2021
E	18/02/2021
D	05/02/2021
C	01/10/2020
B	21/09/2020
A	06/09/2020

PLANNING

Client
EBRINGTON HOLDINGS LTD.

Project
PROPOSED RESIDENTIAL HOUSING DEVELOPMENT AT EBRINGTON DERRY-LONDONDERRY

Drawing title
APARTMENT BLOCK A,B & C ELEVATIONS

ACA
PLANNING - URBAN DESIGN - ARCHITECTURE
028 8224 2808
www.acaarchitecture.co.uk
Cottage Road, Carrington, Great Northern Road, Omagh, BT78 5EJ

scale	1:100	drawn	MMcG
date	April 2020	checked	AC
sheet	ELE02		

COPYRIGHT OF ACA ARCHITECTURE LTD