



LIMAVADY ROAD

EXISTING FOOTPATH

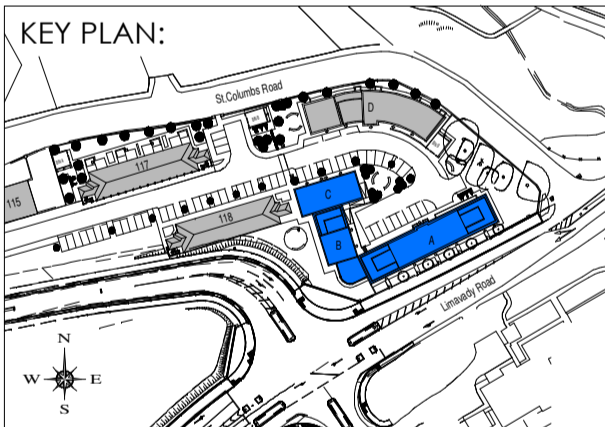

G	REVISED ARCHITECTURE	18-04-2021
F	REVISED ARCHITECTURE	16-02-2021
E	REVISED ARCHITECTURE	18-02-2021
D	REVISED ARCHITECTURE	05-02-2021
C	REVISED ARCHITECTURE	01-10-2020
B	WANGSANG ROOF DRAFTED ELEVATIONAL CHANGES	21-09-2020
A	REVISIONS TO ELEVATIONS FOR PLANNING	09-09-2020

Rev.	Date
PLANNING	
Client EBRINGTON HOLDINGS LTD.	
Project PROPOSED RESIDENTIAL HOUSING DEVELOPMENT AT EBRINGTON DERRY-LONDONDERRY	
Drawing title APARTMENT BLOCK A,B& C FLOOR PLANS	
ACA	
PLANNING - URBAN DESIGN - ARCHITECTURE 028 8224 2808 www.acaarchitecture.co.uk Cottage Road, Gorturkey, Great Northern Road, Omagh, BT78 2LJ	
scale 1:100	drawn MMcG
date April 2020	checked AC
GF01	
COPYRIGHT © ACA ARCHITECTURE LTD	

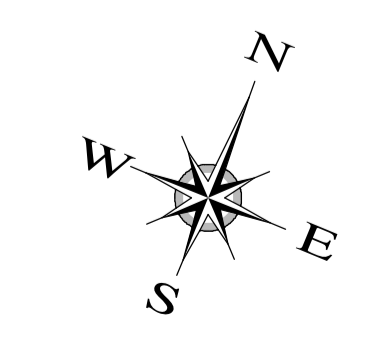

APARTMENT BLOCKS A,B&C GROUND FLOOR PLAN