



North Facing Elevation

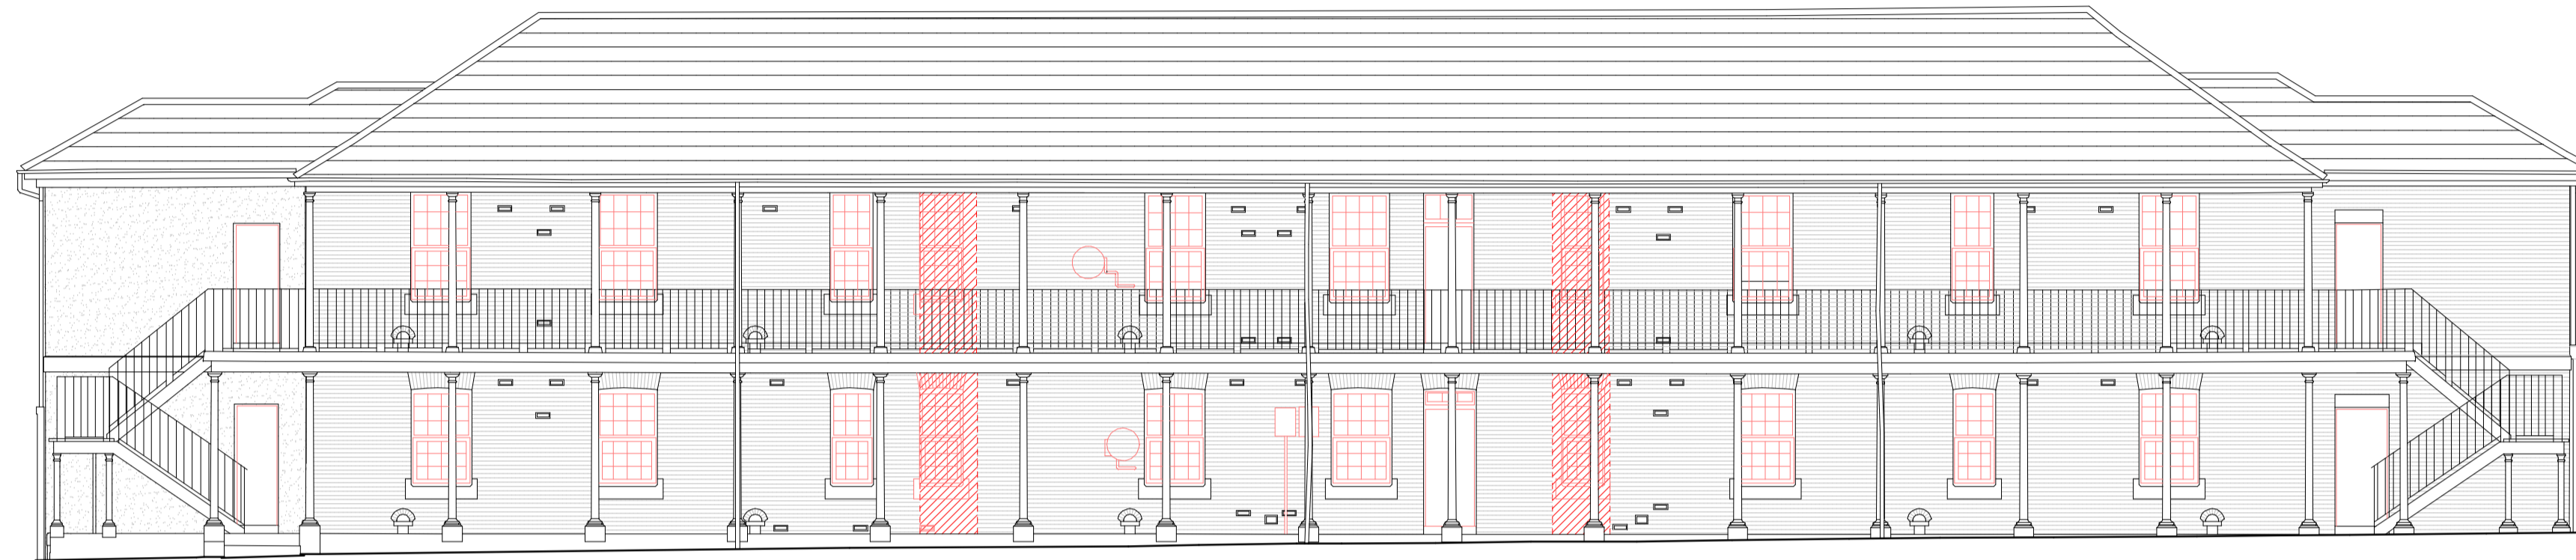


West Facing Elevation




South Facing Elevation

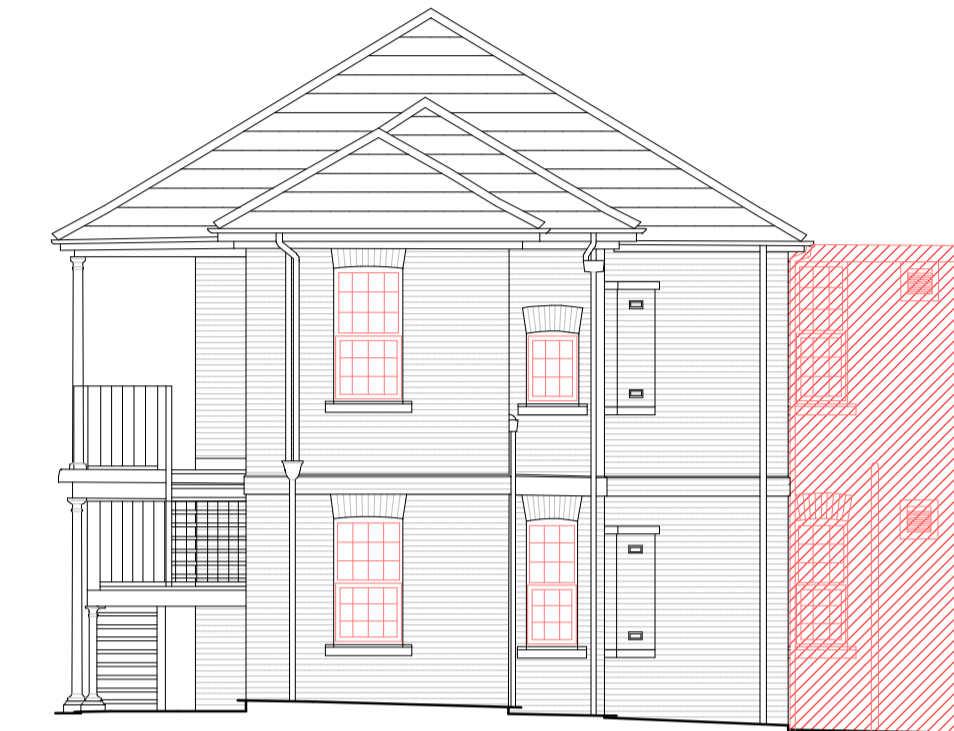

East Facing Elevation

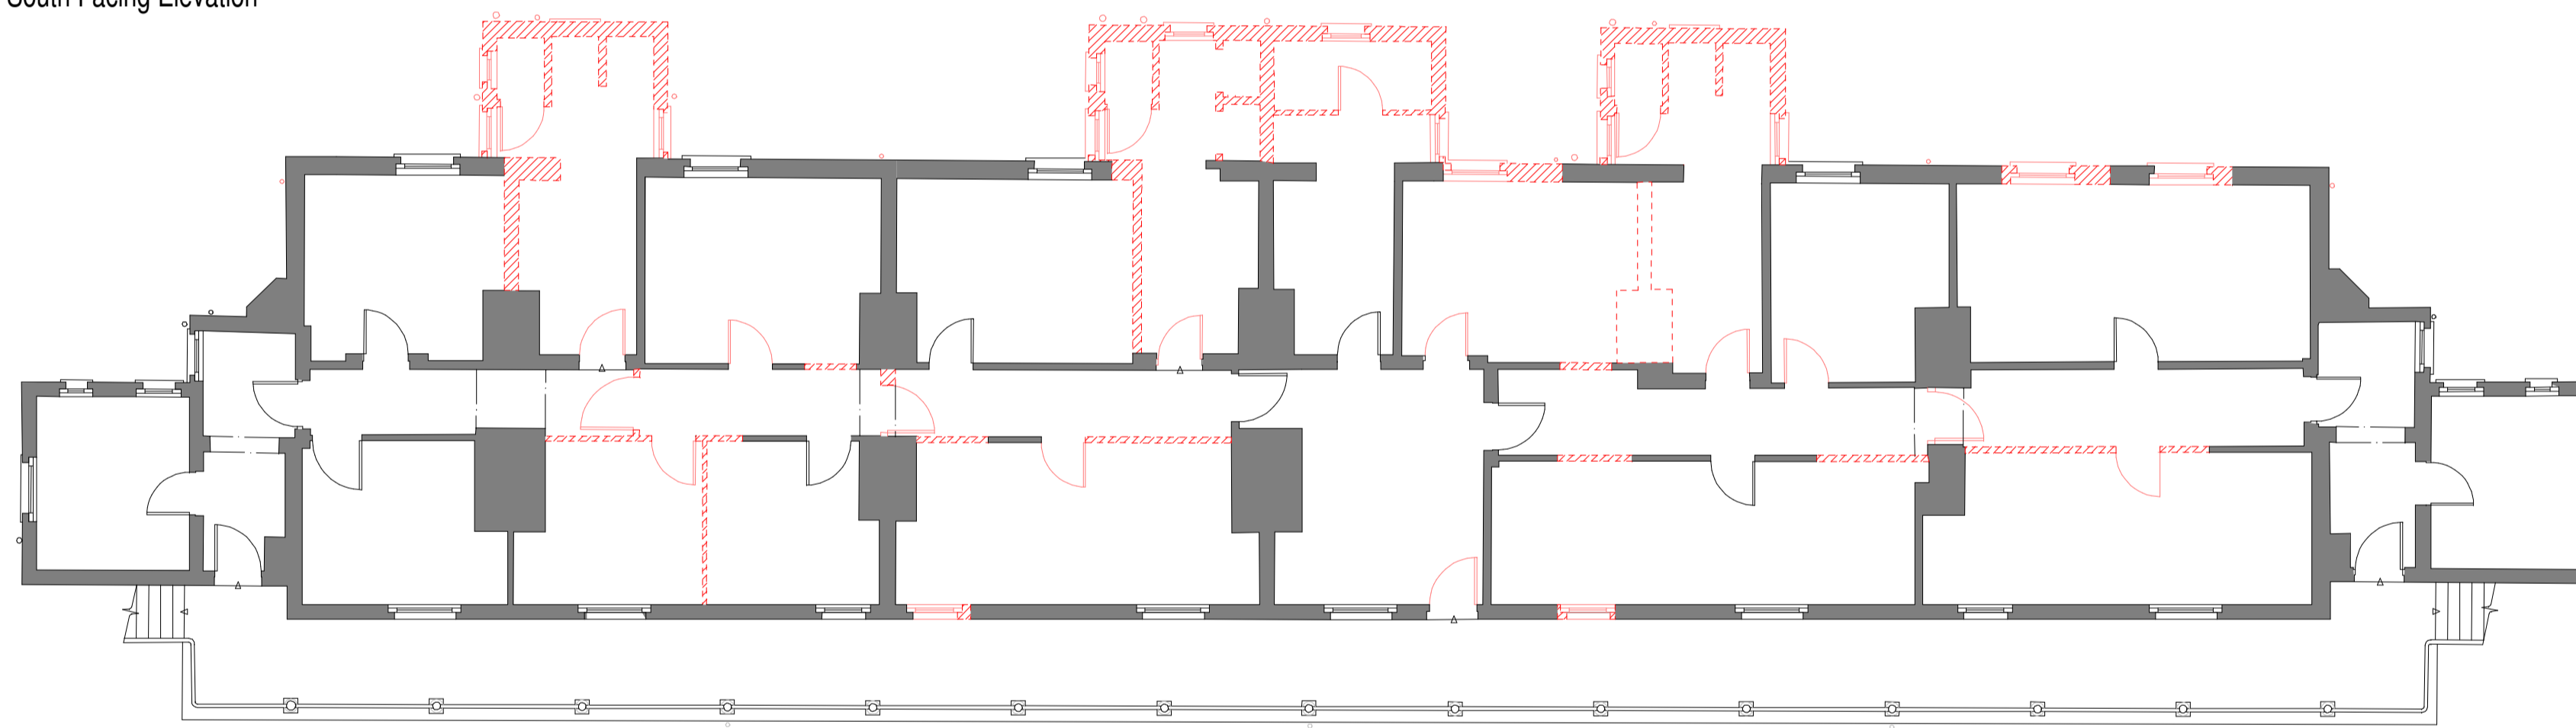

First Floor Plan

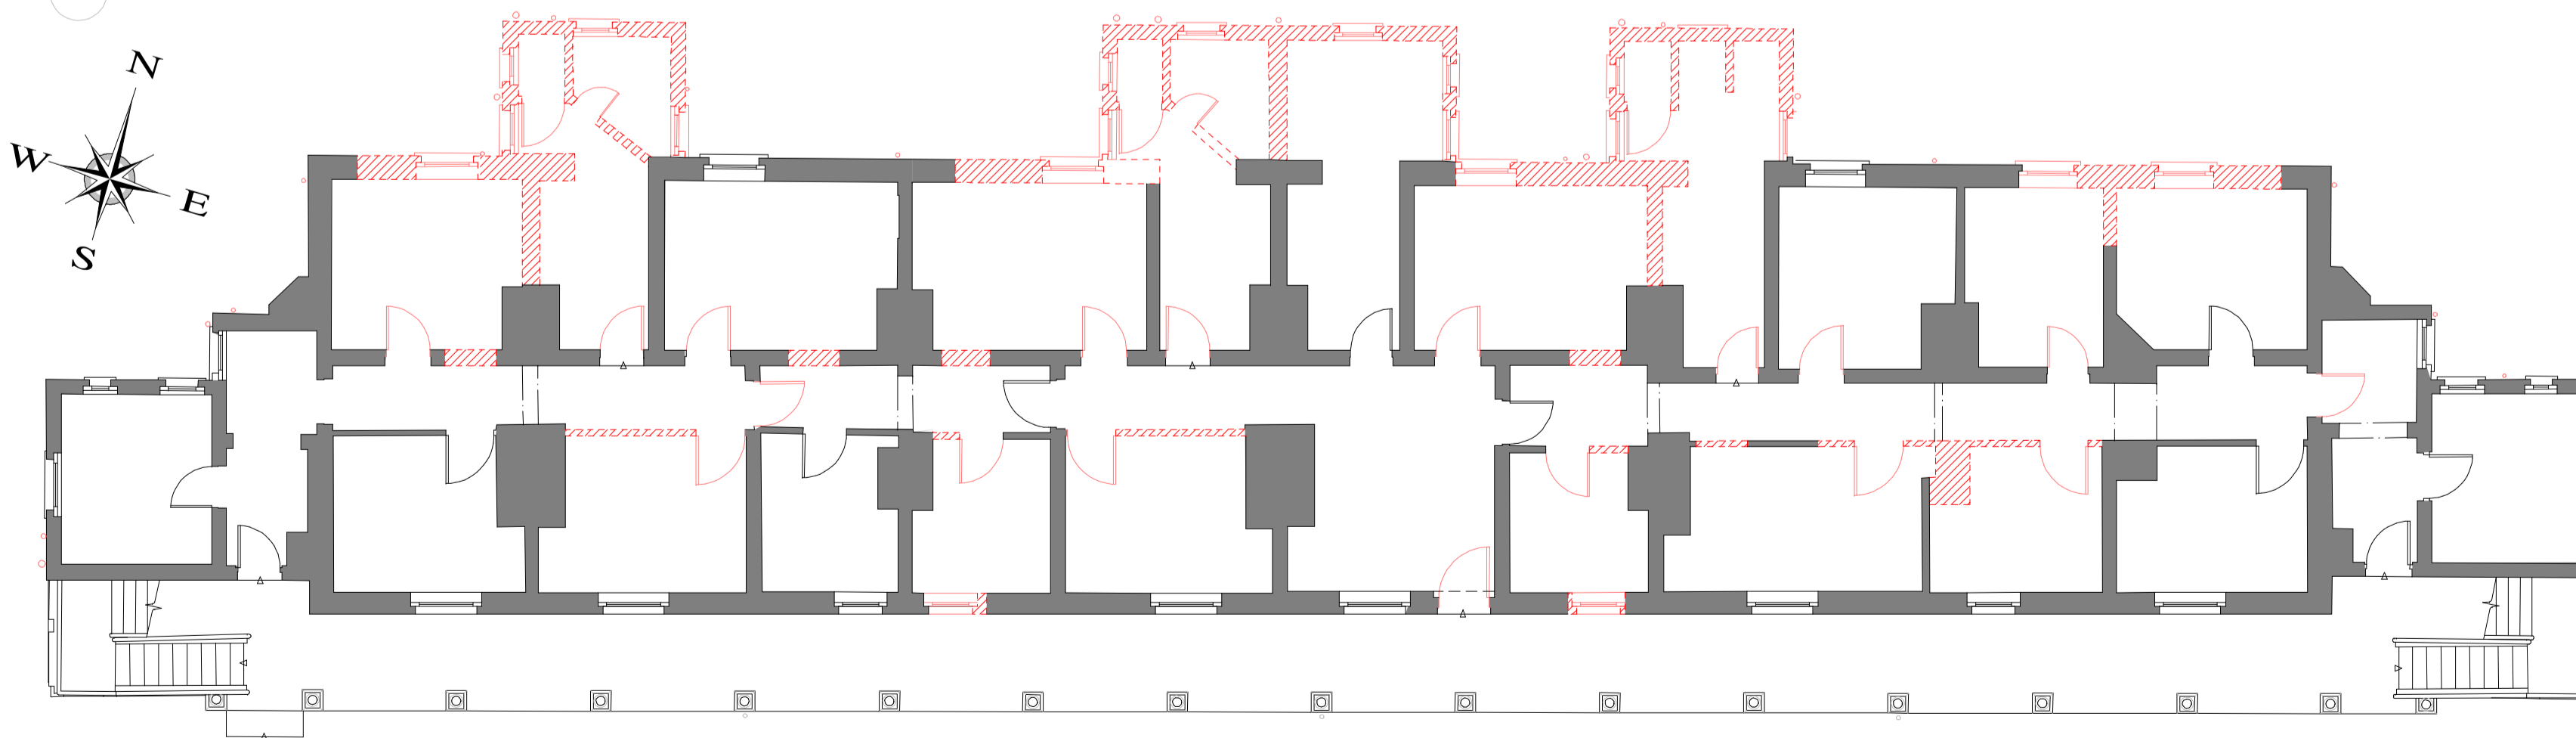


Ground Floor Plan

BUILDING 117

(*Grade B2 Listed)

KEY:

 Existing Walls to be Demolished

 Existing Walls to be Retained

1	11/17/2019	11/17/2019
2	12/03/2019	12/03/2019
PLANNING		
Client EBRINGTON HOLDINGS LTD.		
Project PROPOSED RESIDENTIAL DEVELOPMENT AT EBRINGTON DERRY LONDONDERRY		
Drawing Title BUILDING 117 DEMOLITION PLANS		
ACA		
PLANNING - URBAN DESIGN - ARCHITECTURE 028 8224 2000 www.accaarchitecture.co.uk		
scale	1:100@A1	drawn SON
date	12/2019	checked AC
sheet	B117D01	
COPYRIGHT OF ACA ARCHITECTURE LTD		