


DEVELOPMENT SITE



Landscape Section
Section A-A


Scale 1:100

DEVELOPMENT SITE

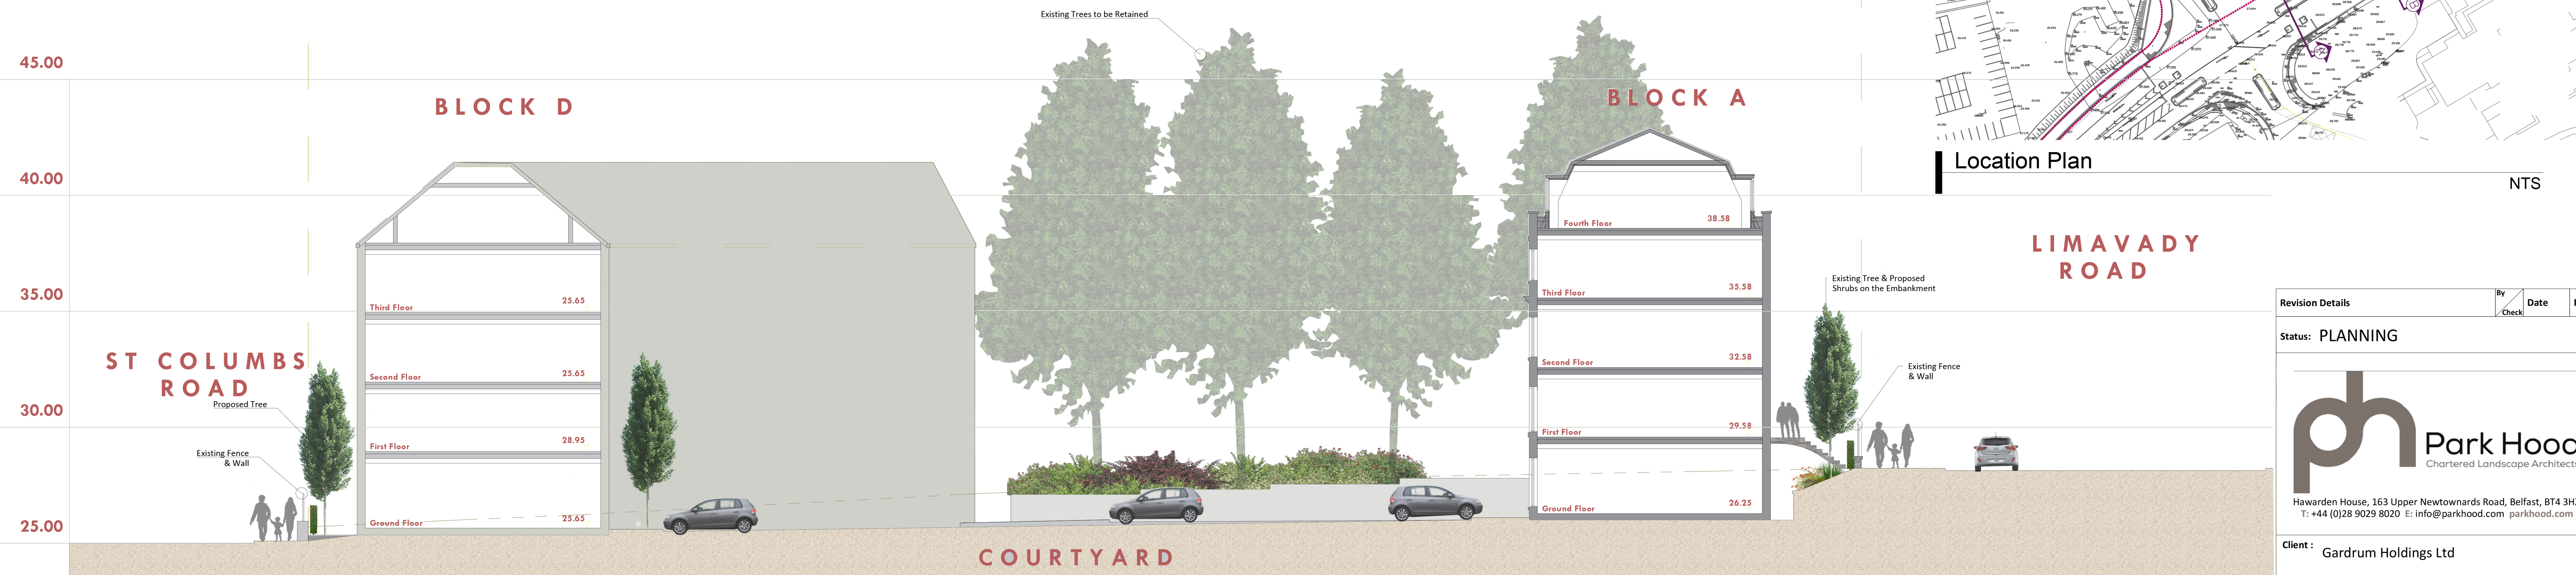

Landscape Section
Section B-B

Scale 1:100

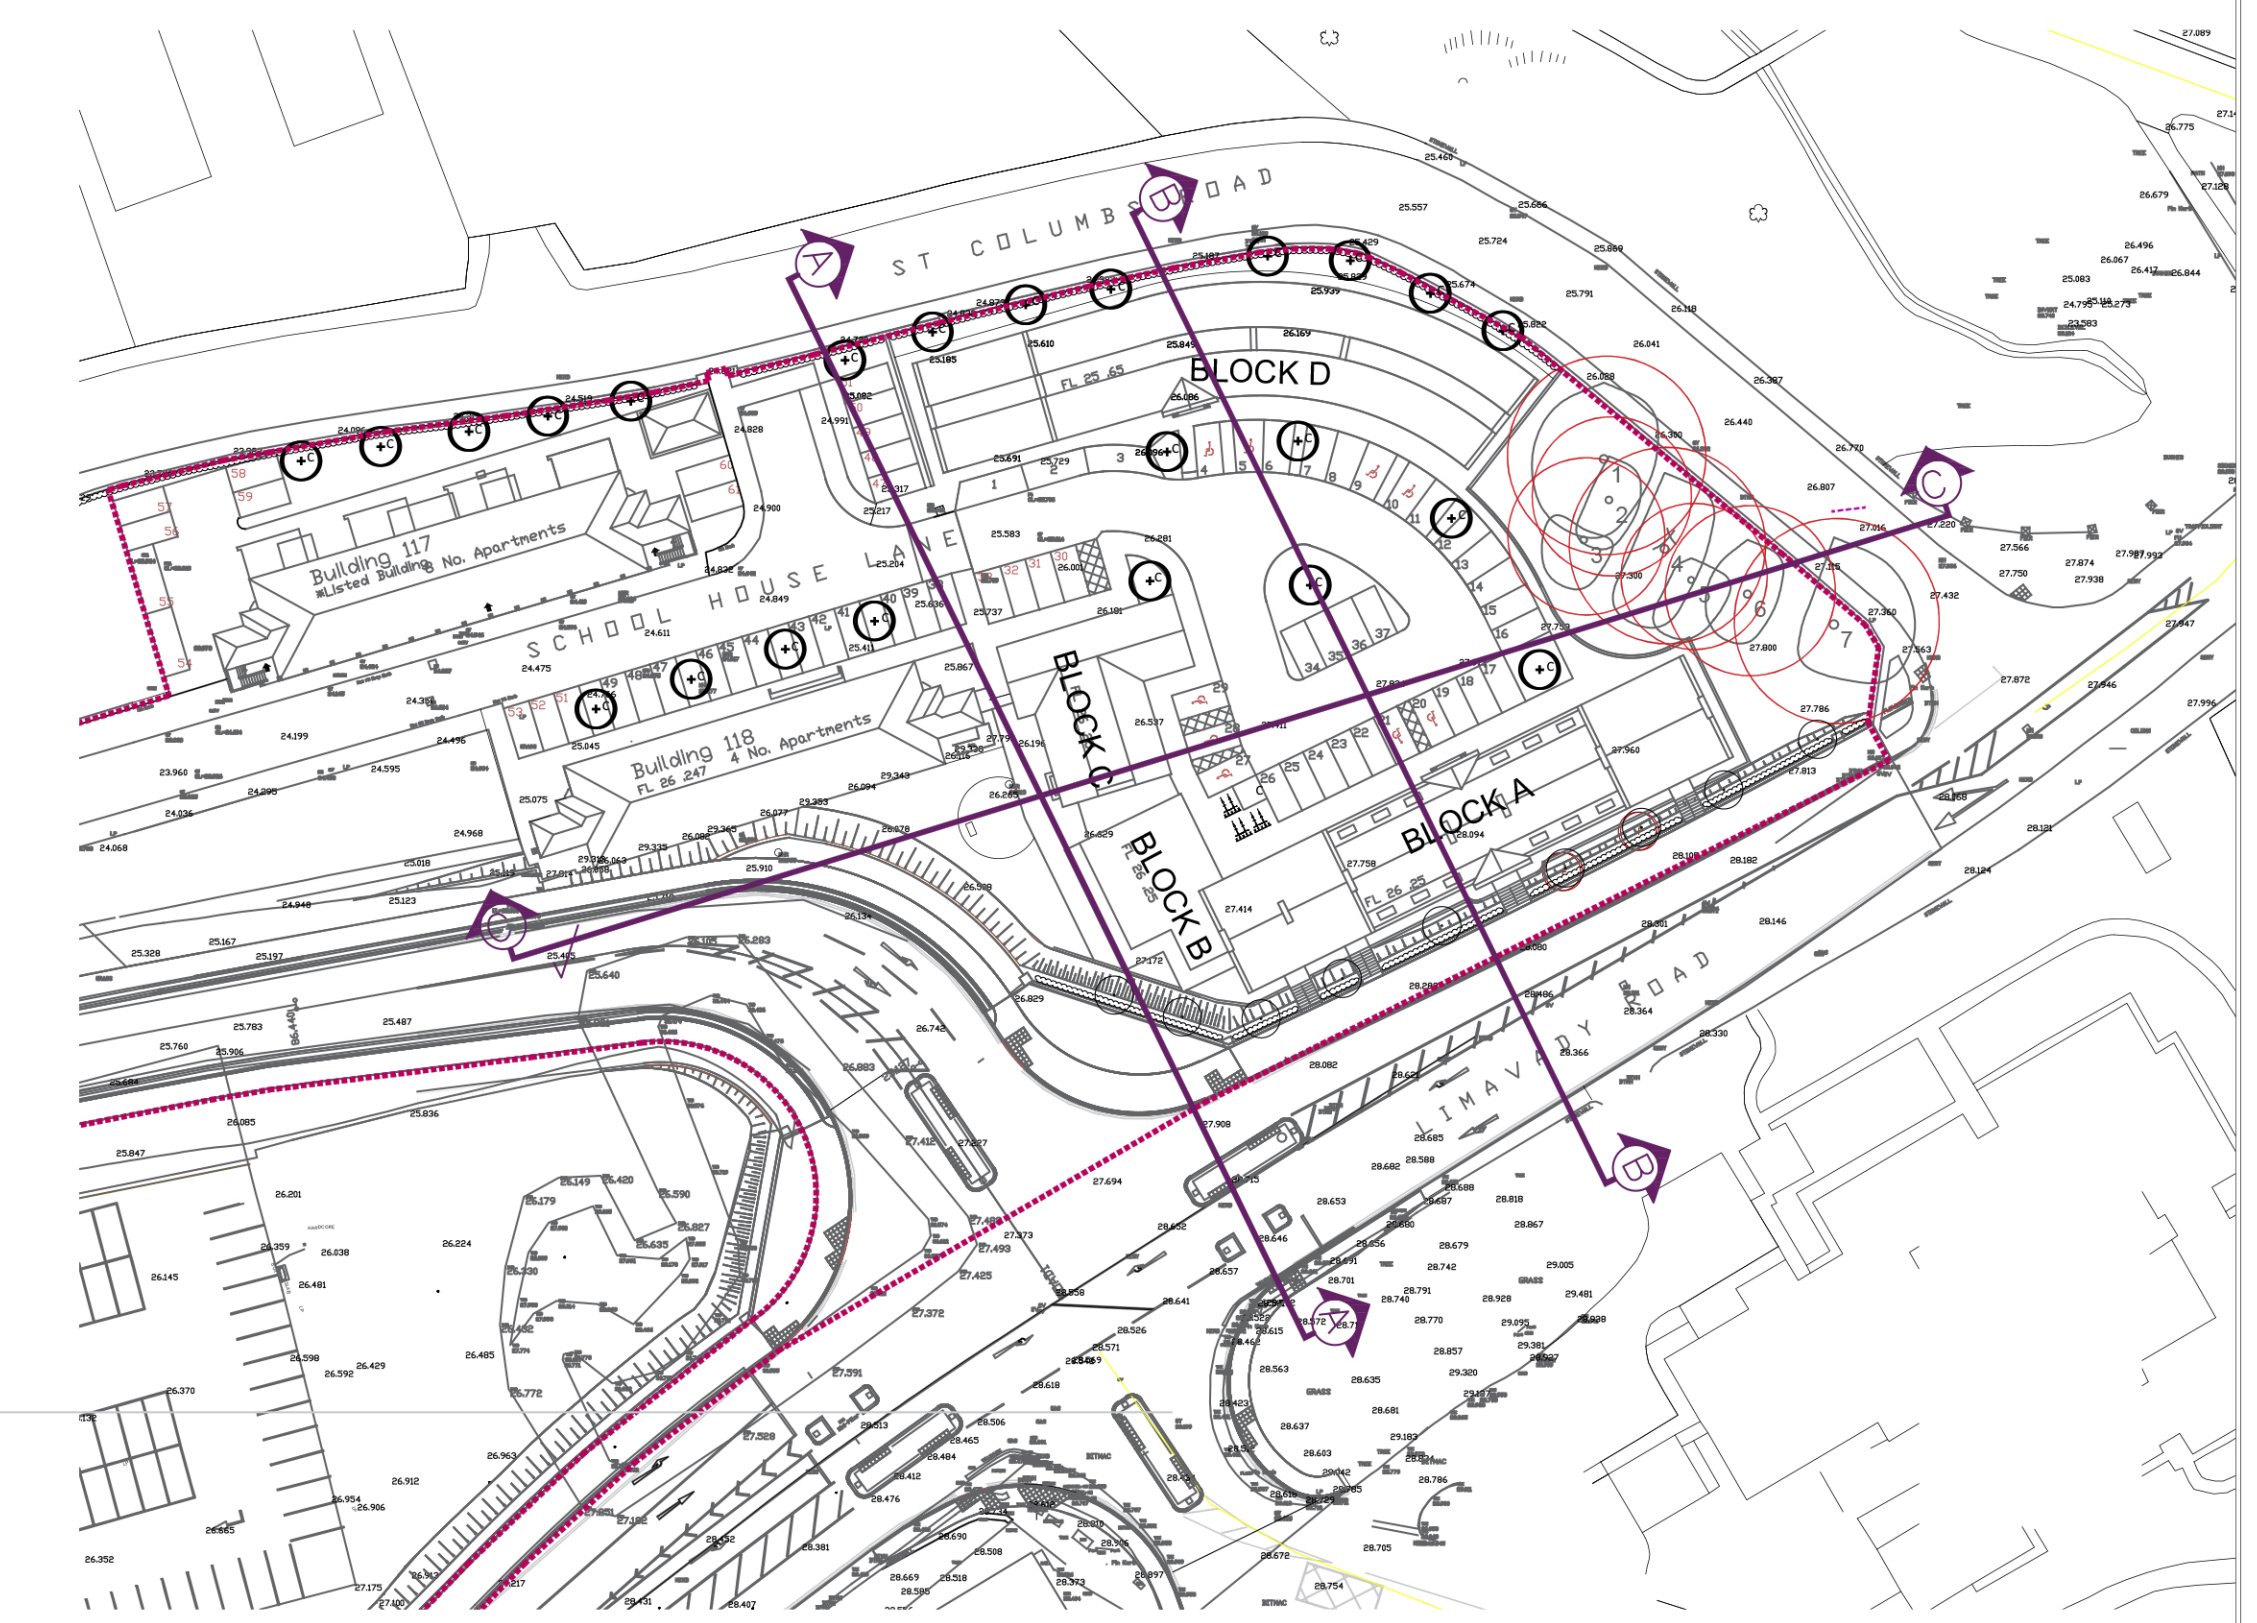

Location Plan

NTS

Revision Details		By	Date	Rev
		Check		
Status: PLANNING				
 Park Hood Chartered Landscape Architects Hawarden House, 163 Upper Newtownards Road, Belfast, BT4 3HZ T: +44 (0)28 9029 8020 E: info@parkhood.com parkhood.com				
Client: Gardrum Holdings Ltd				
Project: Ebrington Housing				
Title: Landscape Sections A-A & B-B				
Scale@A0: 1:100			Date: December 2019	
Dwg.no: 6395-L-1003				