



DEVELOPMENT SITE

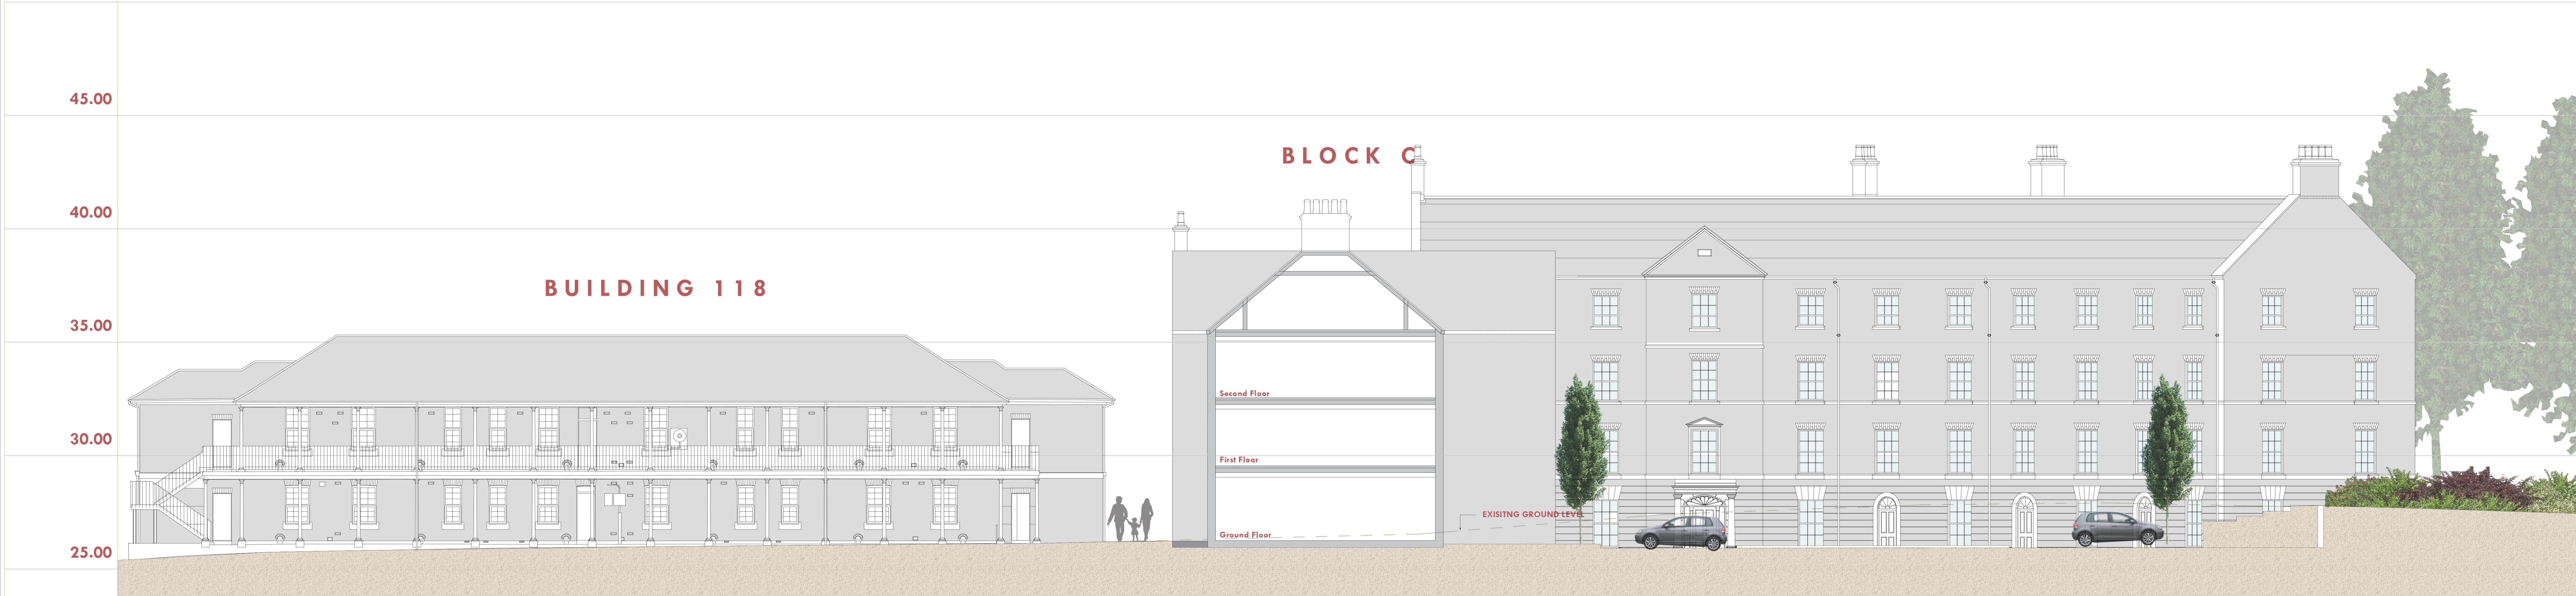

Landscape Section  
Section C-C

Scale 1:100

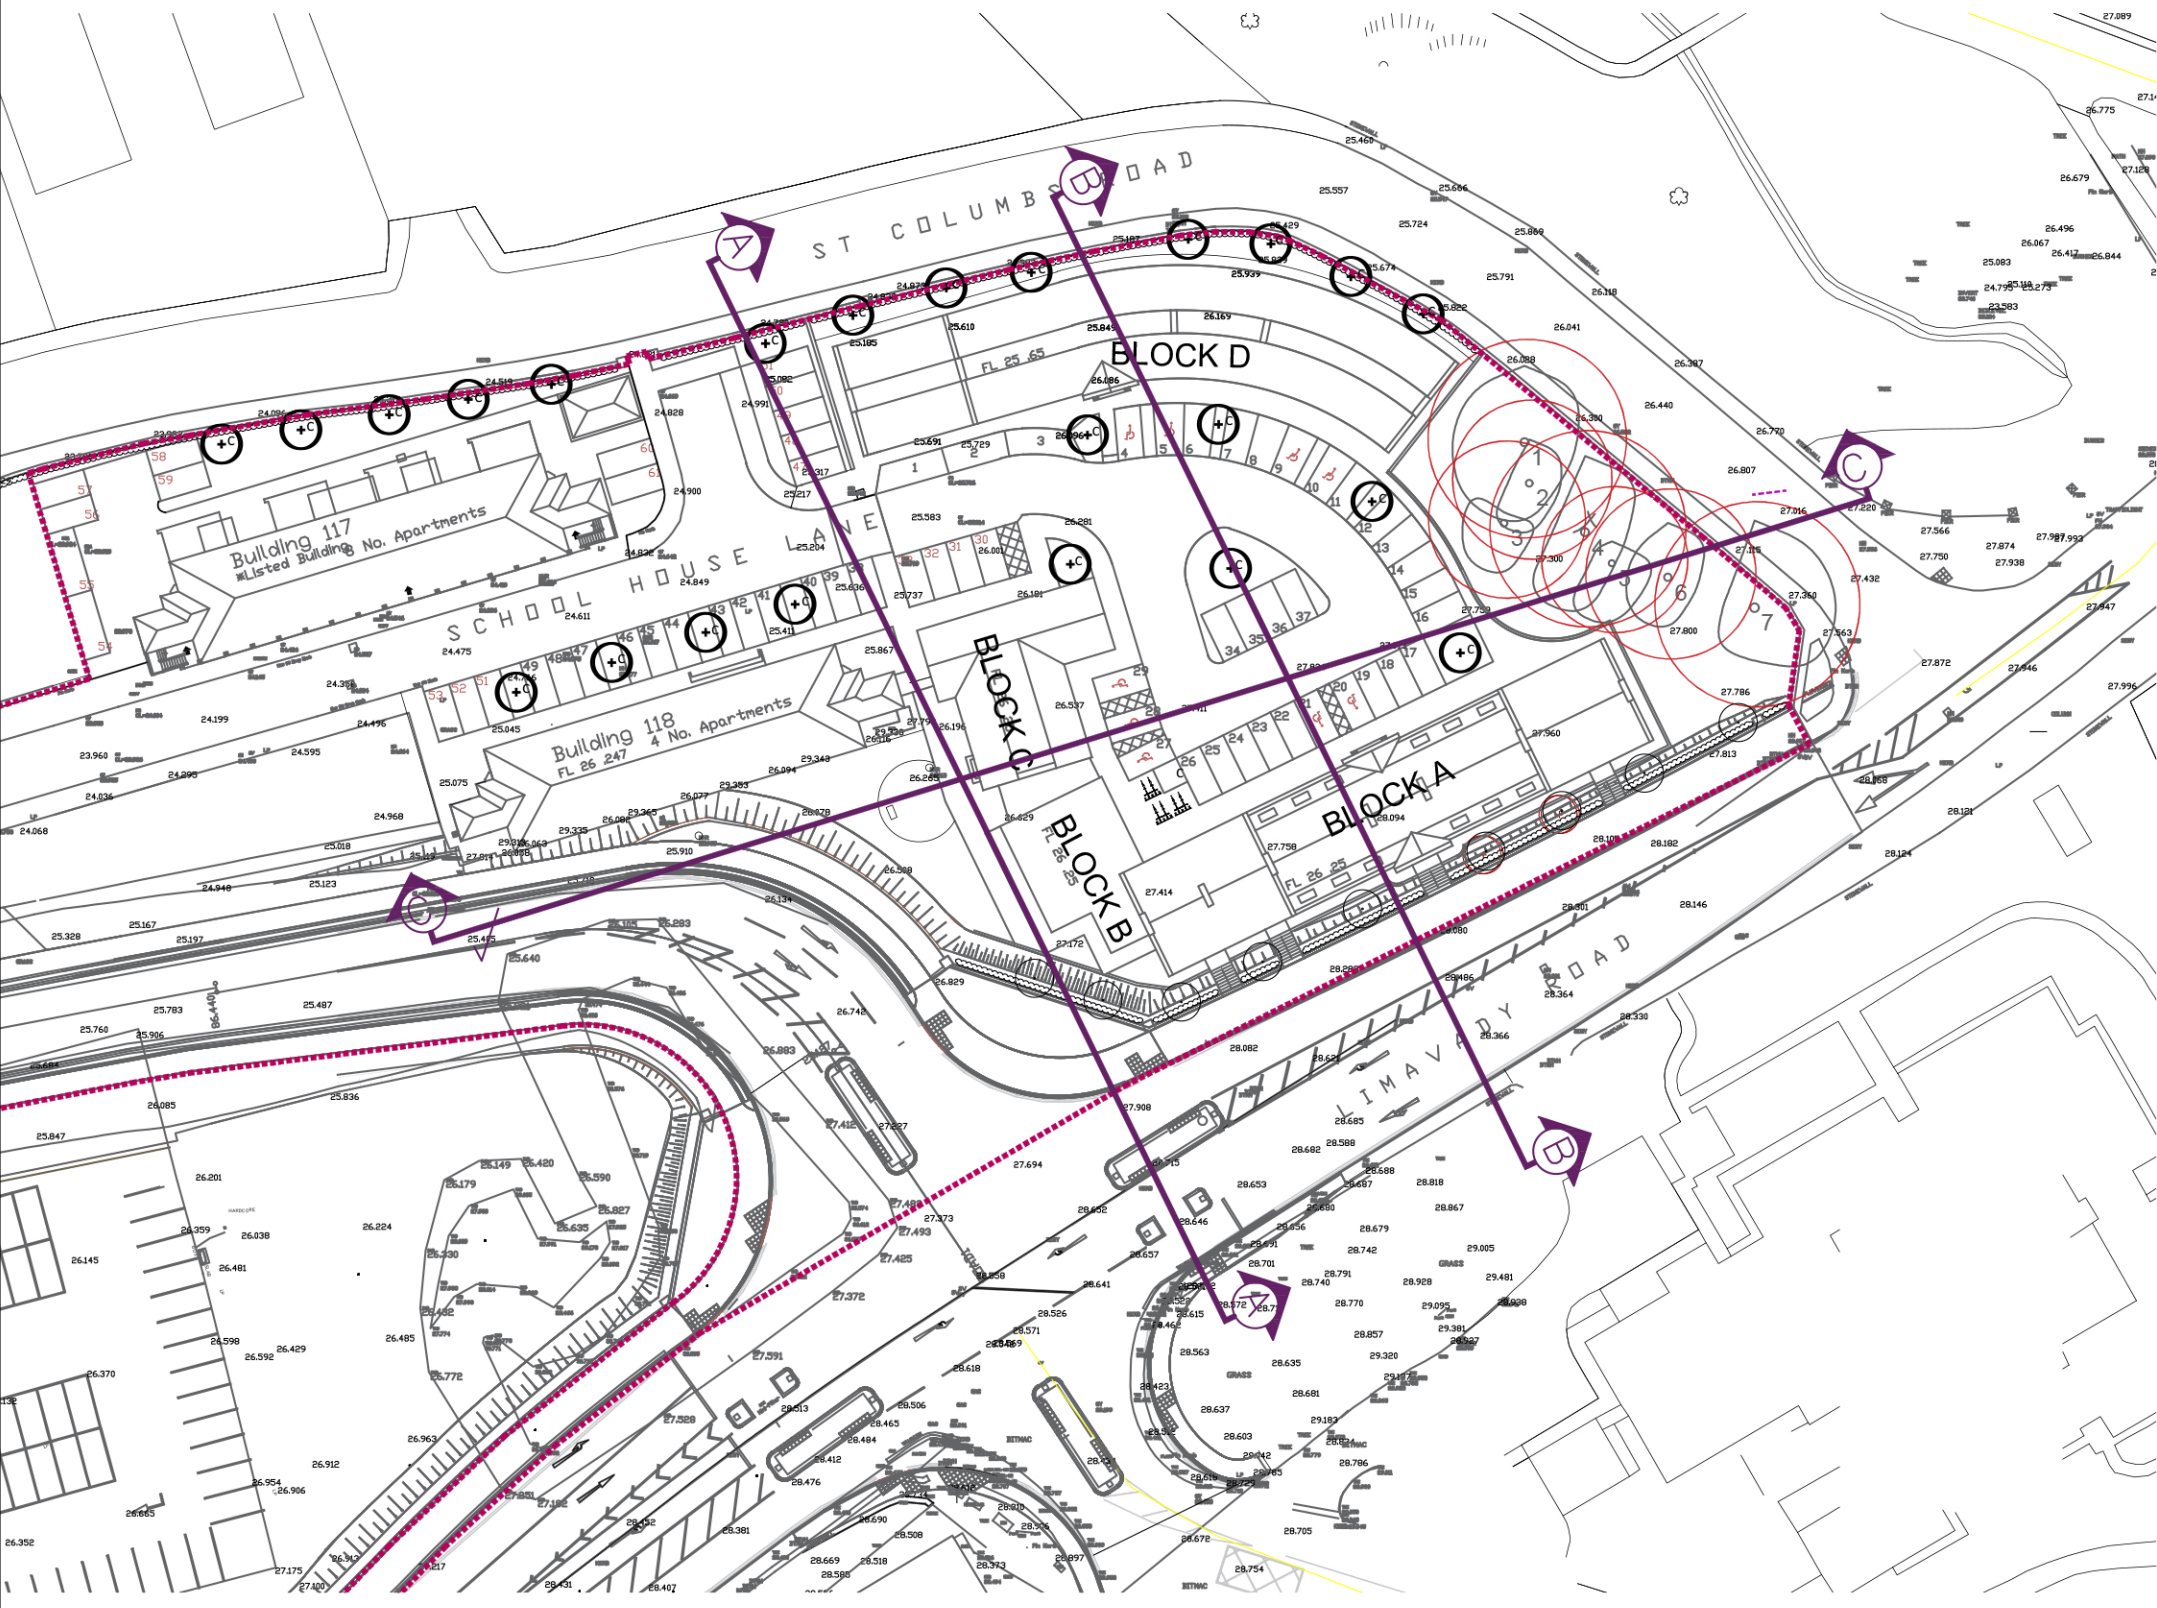

Description	By	Date	X
Revision Details	Check By	Date	Rev
Status: PLANNING			
 <b>Park Hood</b> Chartered Landscape Architects Hawarden House, 163 Upper Newtownards Road, Belfast, BT4 3HZ T: +44 (0)28 9029 8020 E: info@parkhood.com parkhood.com			
Client: Ebrington Holdings			
Project: Ebrington Housing			
Title: Landscape Section C-C			
Scale@A0: 1:100		Date: December 2019	
Dwg.no: 6395-L-1003			