


PROPOSED RESIDENTIAL DEVELOPMENT AT EBRINGTON, DERRY~LONDONDERRY

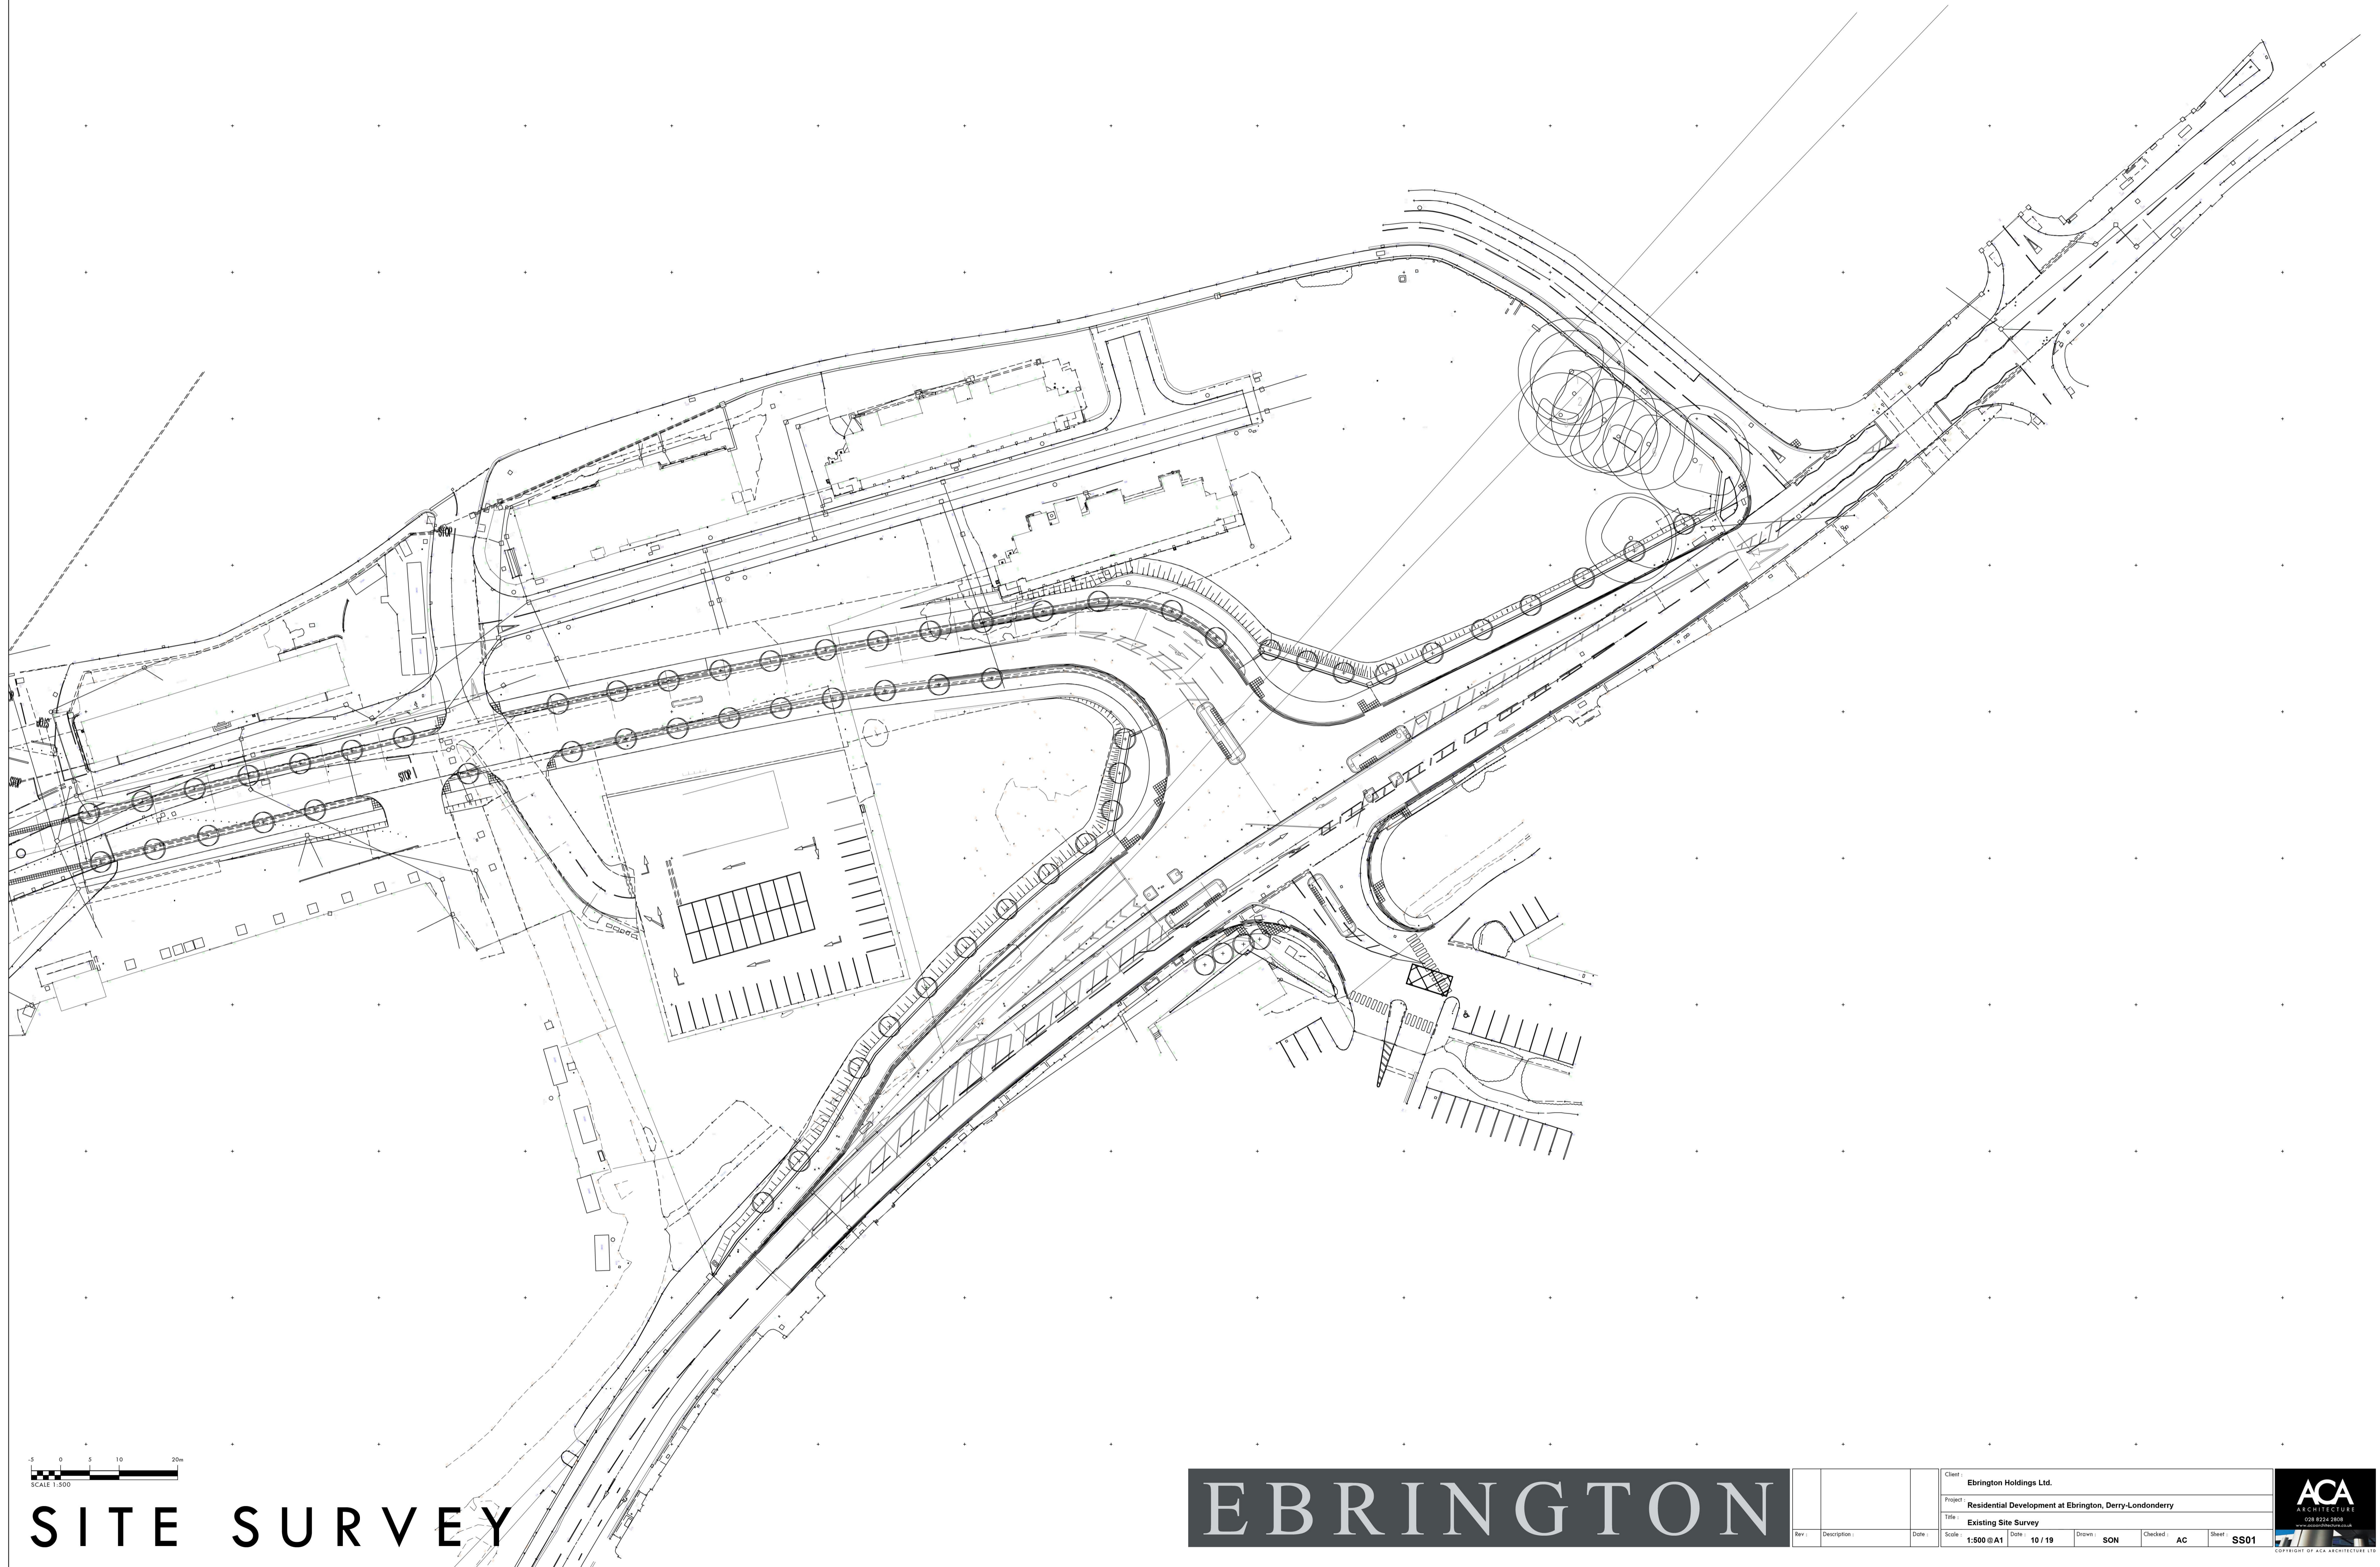

SCALE 1:500

SITE SURVEY

EBRINGTON

Client:	Ebrington Holdings Ltd.
Project:	Residential Development at Ebrington, Derry-Londonderry
Title:	Existing Site Survey
Scale:	1:500 @ A1
Date:	10 / 19
Drawn:	SON
Checked:	AC
Sheet:	SS01

